

ALASKA NATIVE CLAIMS SETTLEMENT ACT
(ANCSA) SECTION 14(C)
LOTS 1 THROUGH 10
P.L. 92-203 (85 STAT. 688, 702, 703)
BECHAROF CORPORATION
AT
EGEGIK, ALASKA
AND
THE RETRACEMENT OF PORTIONS OF
U.S. SURVEY NOS. 549, 2482,
TRACT C, 4900 AND 9185.

This plat contains the entire survey record.

The boundaries of Township 23 South, Ranges 48 through 51 West, and Township 24 South, Ranges 46 through 48 West, Seward Meridian, Alaska, were surveyed by Ralph W. Wilson, Reed L. Terry and Tommy A. Noble, Cadastral Surveyors, from 1974 to 1991, under Special Instructions for Group No. 313, Alaska. The plat has not been accepted as of this date.

This survey was executed by Mary J. M. Hartel, Cadastral Surveyor, May 30 through July 16, 1991, in accordance with the principles set forth in the Manual of Surveying Instructions, 1973; Special Instructions approved July 17, 1990; the Egegik (ANCSA) 14(c) Map of Boundaries approved February 26, 1991; and Assignment Instructions dated May 24, 1991.

Field assistants were:

Daniel H. Leslie, Student Trainee (LS)
Scott P. Peronto, Student Trainee (LS)

Area: 607.38 Acres.

The mean magnetic declination was obtained from U.S. Geological Survey quadrangle maps "NAKNEK (A-3)," Alaska, 1951 edition, with minor revisions in 1970, "NAKNEK (A-4)," Alaska, 1951 edition, with limited revisions in 1977, and "NAKNEK (A-5)," Alaska, 1951 edition, with minor revisions in 1968.

This survey is situated in and around the village of Egegik, Alaska, within Townships 23 and 24 South, Ranges 47 through 51 West, Seward Meridian, Alaska. The land is open rolling tundra with sparse alder vegetation.

The term DEEP-1 magnet refers to a magnetic marker composed of strontium encased in a color coded plastic container. The units are 1 inch diameter and 2 1/2 inches long.

UNITED STATES DEPARTMENT OF THE INTERIOR
BUREAU OF LAND MANAGEMENT
Anchorage, Alaska


The survey represented by this plat, sheets 1 - 8, having been properly executed and examined, is hereby accepted for having fulfilled the requirements of Section 14(c) of the Alaska Native Claims Settlement Act.

For the Director

Must C Panno
(ACTING)

Dec 30, 1993
Date

Deputy State Director for Cadastral Survey, Alaska

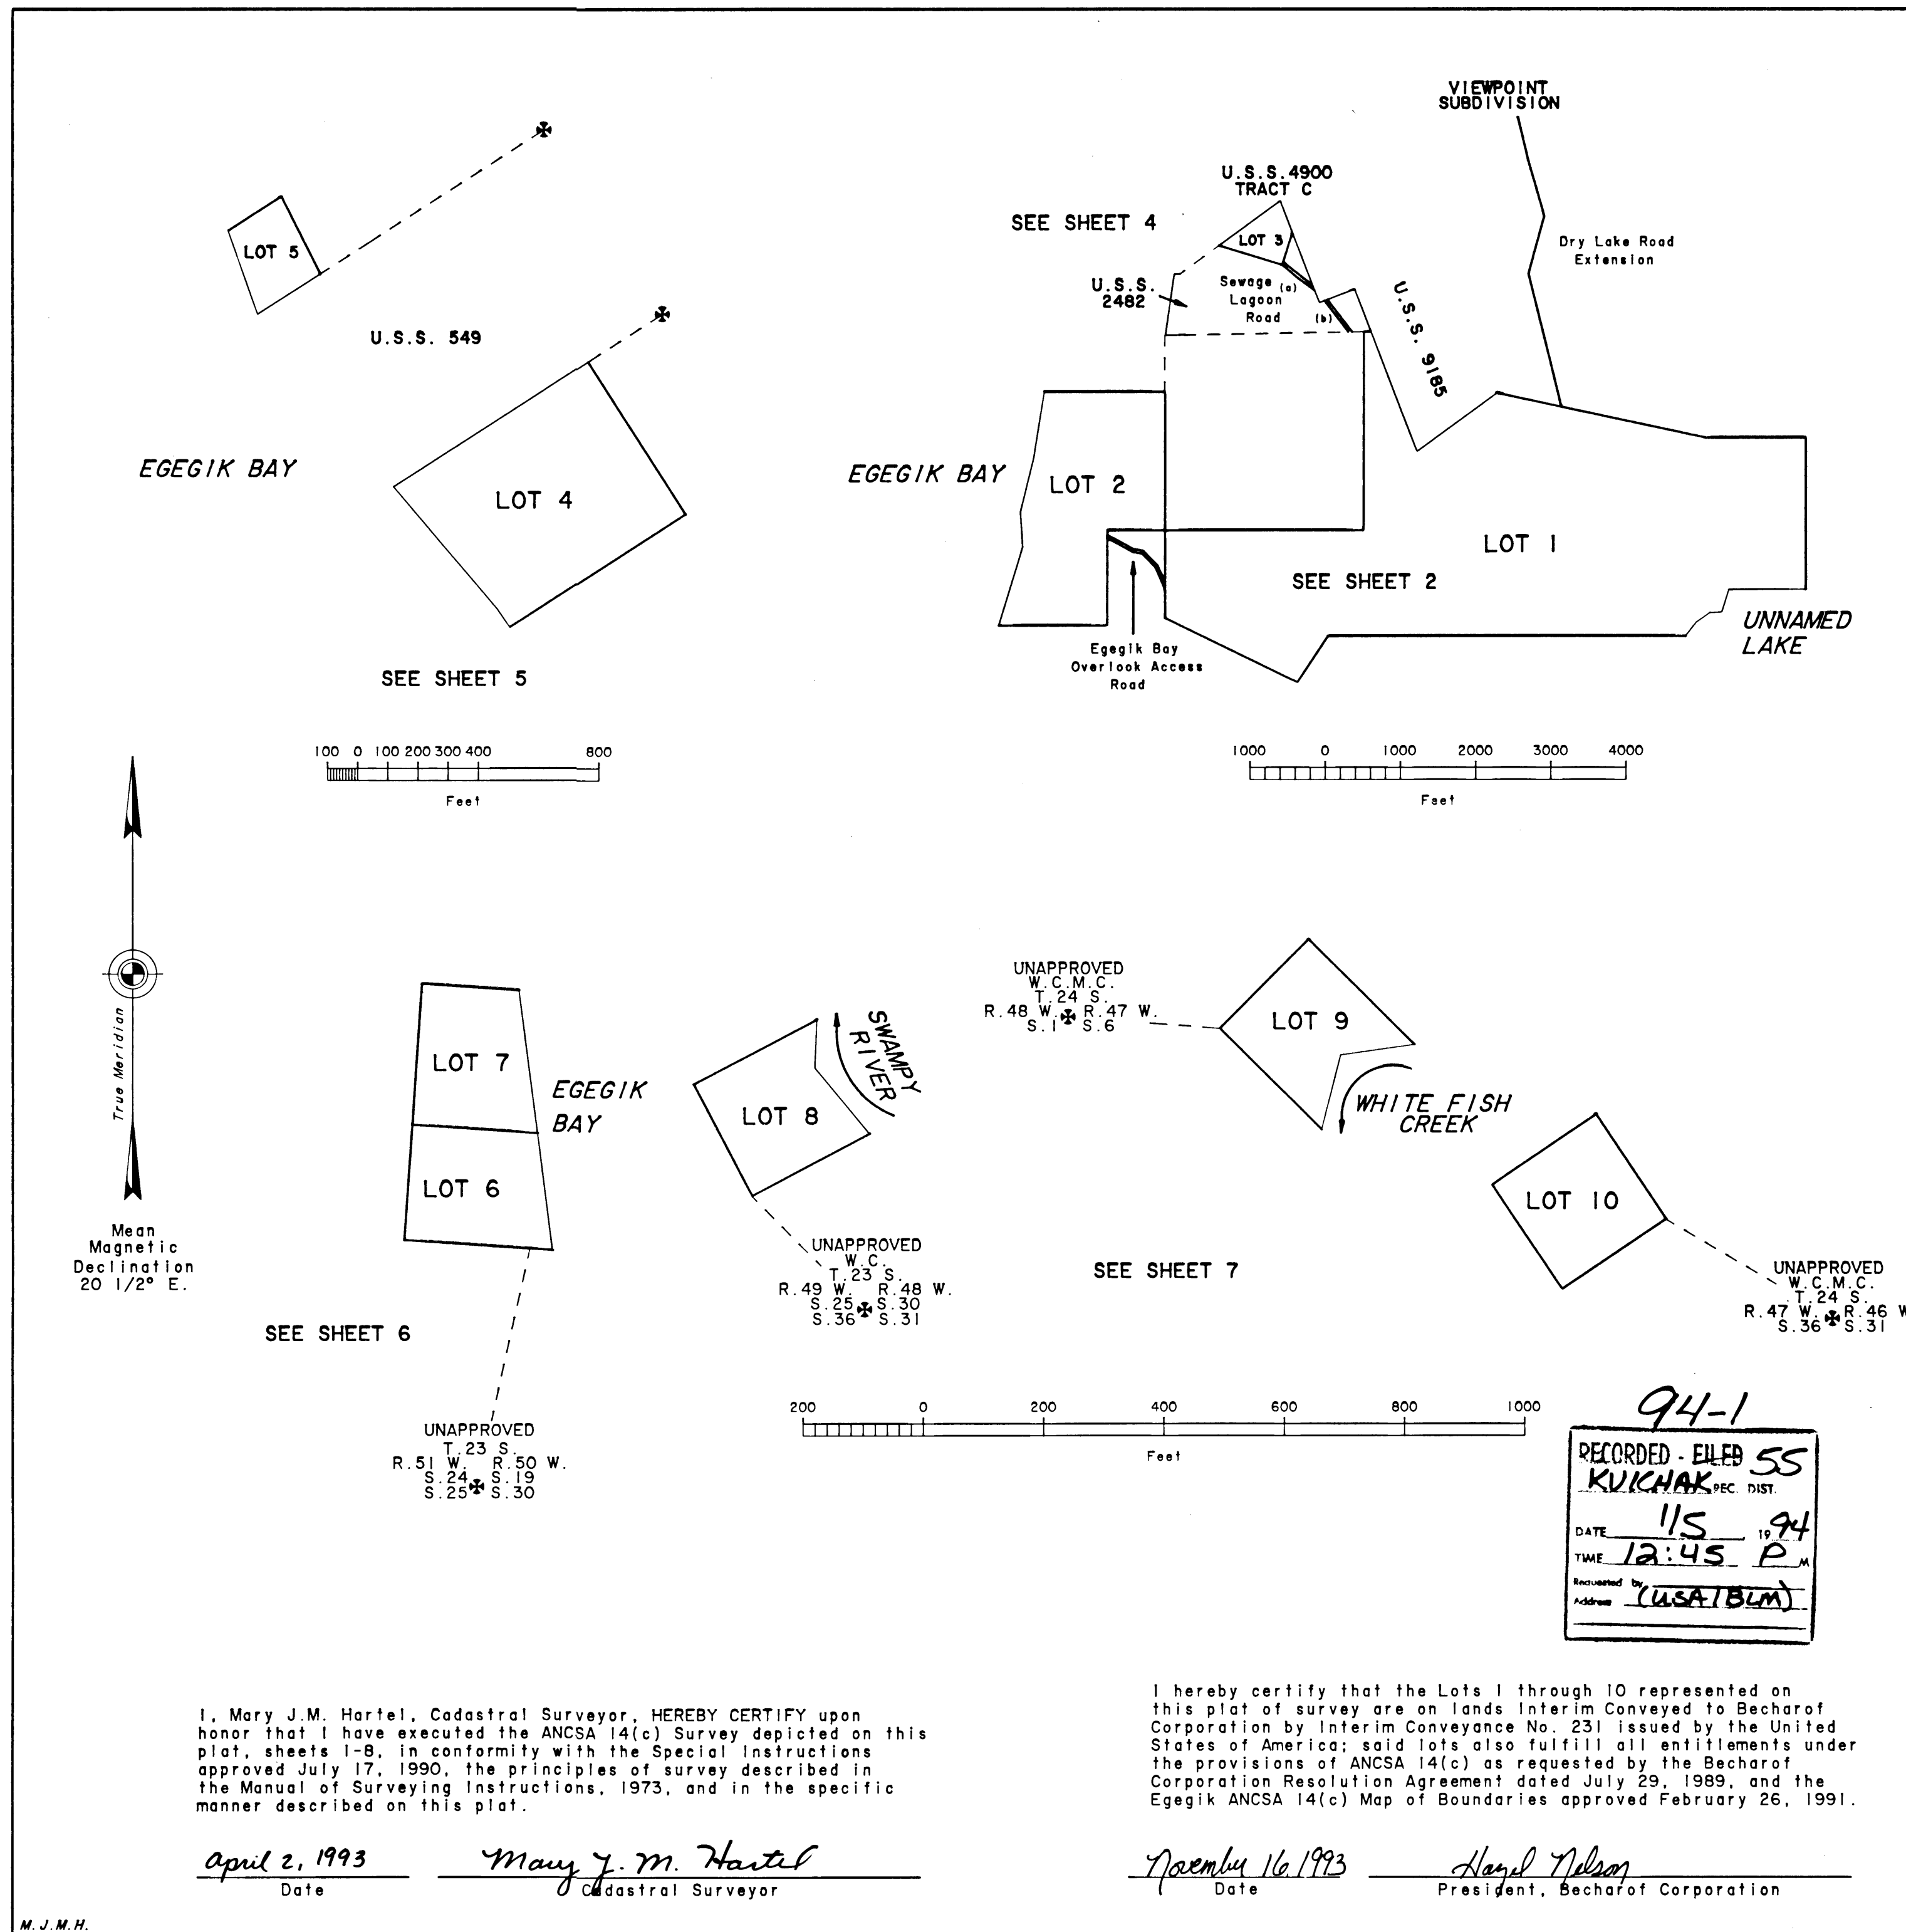

I, Mary J.M. Hartel, Cadastral Surveyor, HEREBY CERTIFY upon honor that I have executed the ANCSA 14(c) Survey depicted on this plat, sheets 1-8, in conformity with the Special Instructions approved July 17, 1990, the principles of survey described in the Manual of Surveying Instructions, 1973, and in the specific manner described on this plat.

April 2, 1993
Date

Mary J. M. Hartel
Cadastral Surveyor

I hereby certify that the Lots 1 through 10 represented on this plat of survey are on lands Interim Conveyed to Becharof Corporation by Interim Conveyance No. 231 issued by the United States of America; said lots also fulfill all entitlements under the provisions of ANCSA 14(c) as requested by the Becharof Corporation Resolution Agreement dated July 29, 1989, and the Egegik ANCSA 14(c) Map of Boundaries approved February 26, 1991.

November 16, 1993
Date

Harold Nelson
President, Becharof Corporation

ALASKA NATIVE CLAIMS SETTLEMENT ACT
(ANCSA) SECTION 14(C)
LOTS 1 THROUGH 10
P.L. 92-203 (85 STAT. 688, 702, 703)
BECHAROF CORPORATION
AT
EGEGIK, ALASKA

U.S. Survey No. 2482, was surveyed by Charles S. Hubbell, Deputy Surveyor, in 1939.

U.S. Survey No. 4900 was surveyed by Warren P. Latvala, Supervisory Cadastral Surveyor, in 1970. A portion was dependently resurveyed by Ralph W. Wilson, Reed L. Terry and Tommy A. Noble, Cadastral Surveyors, from 1974 to 1987, and a portion of Tract C was retraced by Christopher R. Russell, Cadastral Surveyor, in 1987.

U.S. Survey No. 9185, was surveyed by Christopher R. Russell, Cadastral Surveyor, in 1987.

Viewpoint Subdivision was surveyed by Stanley E. Sears, Registered Alaska Land Surveyor No. 2087, in 1988, filed in the Alaska State Recorder's Office, Kvichak Recording District, September 13, 1988, Plat No. 88-8.

The azimuth for Lots 1 through 3 was obtained from the retracement of line 12-13, Tract C, U.S. Survey No. 4900, and refers to the true meridian.

The geographic position of corner No. 13, Lot 1, as determined from a tie to corner No. 2, U.S. Survey No. 9185, is:

Latitude: 58° 12' 24.48" North


NAD 27

Longitude: 157° 22' 01.98" West


Lots 1 through 3 are situated at the village of Egegik, Alaska, within Township 23 South, Range 50 West, Seward Meridian, Alaska. Lots 1 and 2 are reserved for city expansion. Lot 3 encompasses a sewage lagoon. The land is open rolling tundra with sparse alder vegetation.

MEANDERS OF EGEGIK BAY
Along a well-defined bank, 2 ft. high, at the line of mean high tide.

1. N. 17°10' E., 1101.28 ft.
2. N. 3°57' W., 466.03 ft.
3. N. 13°51' E., 727.60 ft.
4. N. 9°09' E., 890.19 ft.

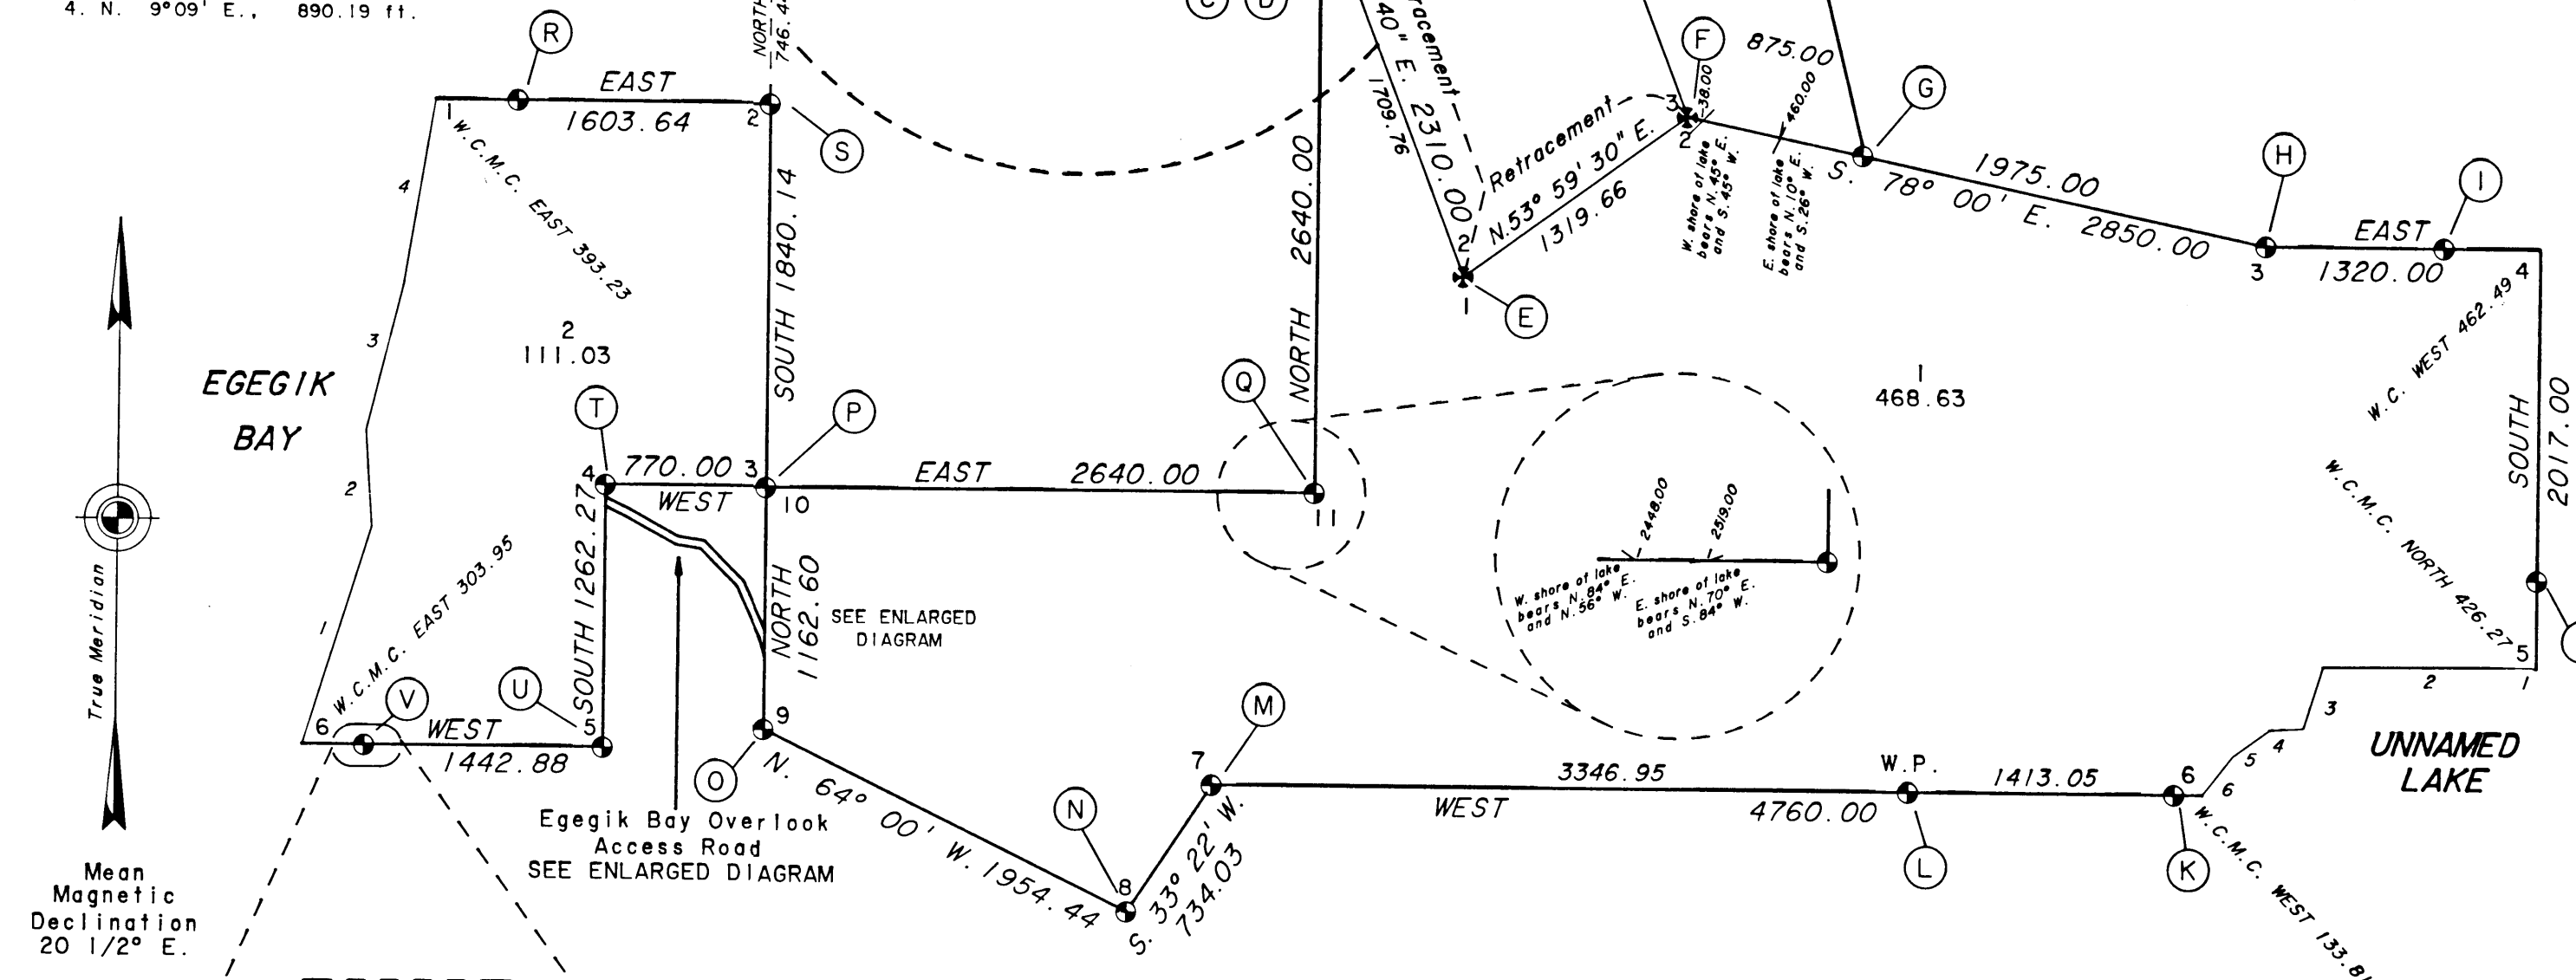

ENLARGED DIAGRAM

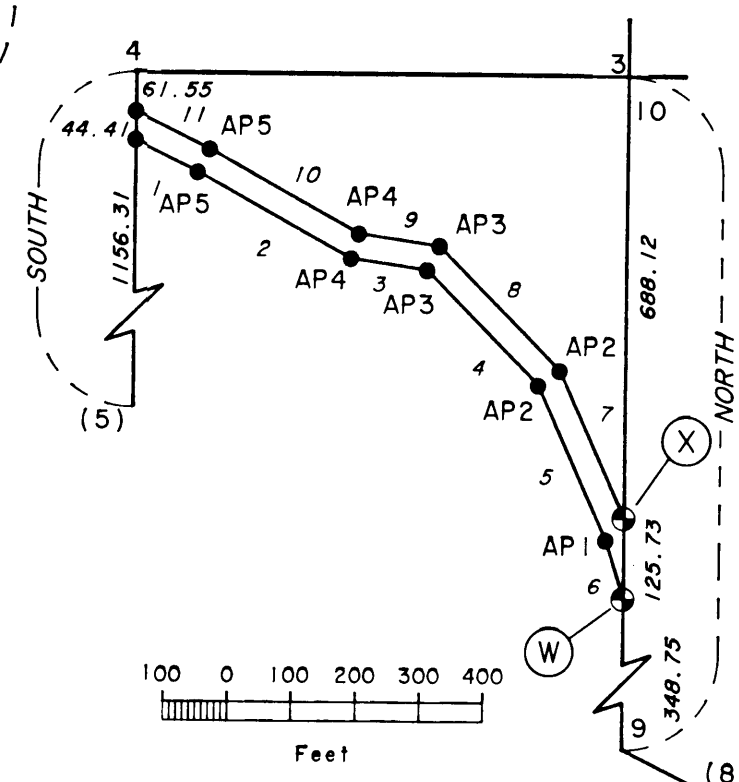

Egegik Bay Overlook Access Road

Along a right-of-way, 40 ft. wide.

1. S. 64°14' E., 109.37 ft.
2. S. 61°09' E., 274.59 ft.
3. S. 81°32' E., 120.50 ft.
4. S. 44°35' E., 250.71 ft.
5. S. 24°05' E., 263.69 ft.
6. S. 17°15' E., 95.11 ft.
7. N. 24°05' W., 250.57 ft.
8. N. 44°35' W., 271.30 ft.
9. N. 81°32' W., 127.59 ft.
10. N. 61°09' W., 268.75 ft.
11. N. 64°14' W., 128.67 ft.


MEANDERS OF UNNAMED LAKE

Along a well-defined bank, 4 to 6 ft. high, at the line of ordinary high water.

1. N. 64°54' W., 19.47 ft.
2. S. 89°30' W., 1004.83 ft.
3. S. 17°27' W., 308.29 ft.
4. S. 86°20' W., 164.03 ft.
5. S. 54°18' W., 213.98 ft.
6. S. 37°54' W., 239.74 ft.

LEGEND

- ✱ Recovered B.L.M. monument.
- Set a stainless steel post, 28 ins. long, 2 1/2 ins. diam., 24 to 28 ins. in the ground, with brass cap.
- Set an iron rebar, 30 ins. long, 3/4 in. diam., flush with the ground, with alum. cap.
- Found an alum. rod, 3/4 in. diam., firmly set, projecting 1 in. above the ground, with alum. cap mkd. appropriately.

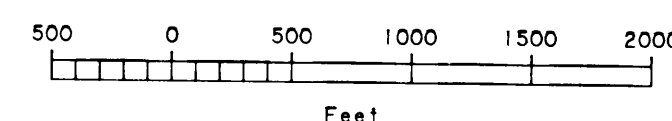

REFERENCE SHOULD BE MADE TO:
SHEET NOS. 1 AND 2 FOR SURVEY INFORMATION
SHEET NO. 3 FOR MONUMENT INFORMATION
SHEET NO. 4 FOR LOT 3 INFORMATION

94-1
RECORDED - FILED 55
KUVCHAK REC. DIST.
DATE 1/5 94
TIME 12:45 P.M.
Recorded by (USA/BLM)

ALASKA NATIVE CLAIMS SETTLEMENT ACT

(ANCSA) SECTION 14(C)


LOTS 1 THROUGH 10

P.L. 92-203 (85 STAT. 688, 702, 703)


BECHAROF CORPORATION

AT


EGEGIK, ALASKA

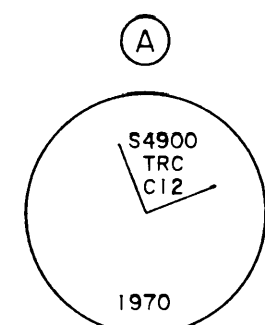

Found an iron post, 2 1/2 ins. diam., firmly set, projecting 6 ins. above the ground, with brass cap mkd. as shown, from which traces of the original pits were found, NE and NW, 3 ft. dist. Add a rock collar, 1 1/2 ft. diam.

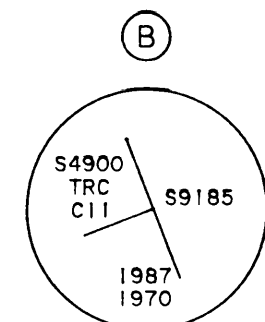


Found an iron post, 2 1/2 ins. diam., firmly set, projecting 1 in. above the ground, with brass cap mkd. as shown, from which traces of the original pits were found, SW and NW, 3 ft. dist.

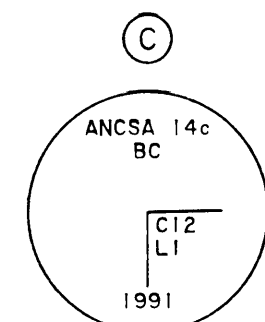

Set a stainless steel post, 28 ins. long, 2 1/2 ins. diam., 22 ins. in the ground, with brass cap mkd. as shown, from which
A pink DEEP-1 magnet bears S. 85° E., 4.9 ft. dist., 12 ins. below ground.
A blue DEEP-1 magnet bears S. 12° W., 4.2 ft. dist., 12 ins. below ground.

Bury a clear DEEP-1 magnet at the base of the stainless steel post.


Monument is located on level ground.

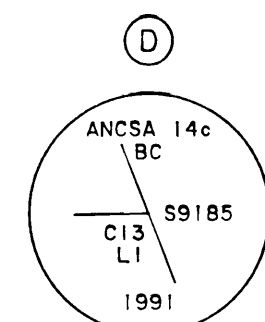

Set a stainless steel post, 28 ins. long, 2 1/2 ins. diam., 26 ins. in the ground, with brass cap mkd. as shown, from which
A blue DEEP-1 magnet bears S. 47° W., 5.3 ft. dist., 12 ins. below ground.
An orange DEEP-1 magnet bears N. 66° W., 6.0 ft. dist., 12 ins. below ground.


Bury a clear DEEP-1 magnet at the base of the stainless steel post.

Monument is located at the base of a large tussock, on level ground.

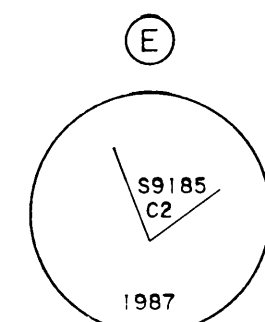


Found an alum. post, 2 1/2 ins. diam., firmly set, projecting 5 ins. above the ground, with alum. cap mkd. as shown. No accessories taken.
This cor. is designated cor. No. 1, Lot 1, with no marks added to the cap.

Monument is located on the SW edge of a road.

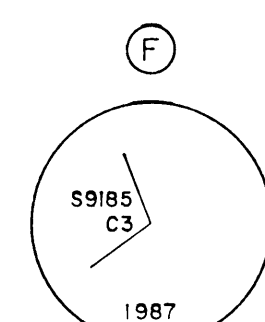


Found an alum. post, 2 1/2 ins. diam., firmly set, projecting 6 ins. above the ground, with alum. cap mkd. as shown. No accessories taken.
This cor. is designated cor. No. 2, Lot 1, with no marks added to the cap.

Monument is located on level ground.

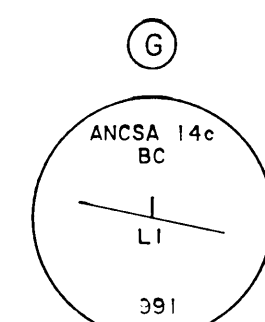

Set a stainless steel post, 28 ins. long, 2 1/2 ins. diam., 26 ins. in the ground, with brass cap mkd. as shown, from which
A silver DEEP-1 magnet bears N. 43° E., 8.0 ft. dist., 12 ins. below ground.
A pink DEEP-1 magnet bears S. 59° E., 8.9 ft. dist., 12 ins. below ground.

Bury a clear DEEP-1 magnet at the base of the stainless steel post.

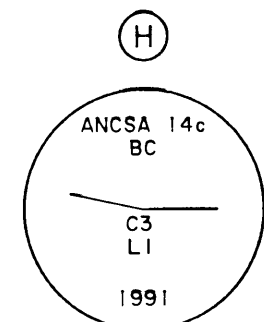


Set a stainless steel post, 28 ins. long, 2 1/2 ins. diam., 26 ins. in the ground, with brass cap mkd. as shown, from which

A silver DEEP-1 magnet bears N. 47° E., 3.6 ft. dist., 12 ins. below ground.

A pink DEEP-1 magnet bears S. 38° E., 5.3 ft. dist., 12 ins. below ground.

Bury a clear DEEP-1 magnet at the base of the stainless steel post.

Monument is located on level ground.

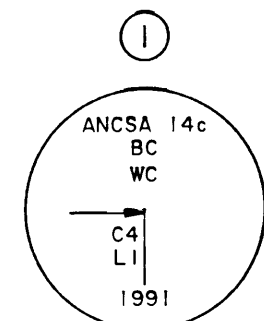


Set a stainless steel post, 28 ins. long, 2 1/2 ins. diam., 27 ins. in the ground, with brass cap mkd. as shown, from which

A silver DEEP-1 magnet bears N. 44° E., 5.1 ft. dist., 12 ins. below ground.

A pink DEEP-1 magnet bears S. 47° E., 7.3 ft. dist., 12 ins. below ground.

Bury a clear DEEP-1 magnet at the base of the stainless steel post.

Monument is located on a slight NE slope, in tall grass.

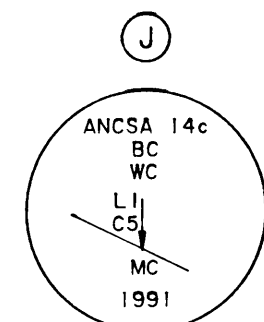


Set a stainless steel post, 28 ins. long, 2 1/2 ins. diam., 26 ins. in the ground, with brass cap mkd. as shown, from which

A silver DEEP-1 magnet bears N. 51° E., 5.5 ft. dist., 12 ins. below ground.

An orange DEEP-1 magnet bears N. 16° W., 5.4 ft. dist., 12 ins. below ground.

Bury a clear DEEP-1 magnet at the base of the stainless steel post.

Monument is located on a slight SE slope.

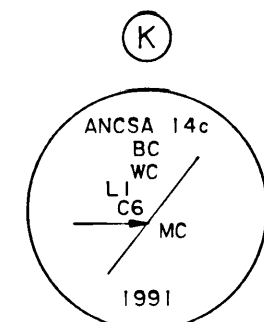


Set a stainless steel post, 28 ins. long, 2 1/2 ins. diam., 26 ins. in the ground, with brass cap mkd. as shown, from which

A blue DEEP-1 magnet bears S. 57° W., 5.1 ft. dist., 12 ins. below ground.

An orange DEEP-1 magnet bears N. 37° W., 4.2 ft. dist., 12 ins. below ground.

Bury a clear DEEP-1 magnet at the base of the stainless steel post.

Monument is located on level ground, among scattered willow, at the crest of a small hill.

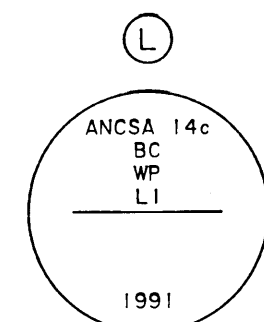


Set a stainless steel post, 28 ins. long, 2 1/2 ins. diam., 27 ins. in the ground, with brass cap mkd. as shown, from which

A silver DEEP-1 magnet bears N. 80° E., 6.2 ft. dist., 12 ins. below ground.

A pink DEEP-1 magnet bears S. 30° E., 7.0 ft. dist., 12 ins. below ground.

Bury a clear DEEP-1 magnet at the base of the stainless steel post.

Monument is located on level ground.

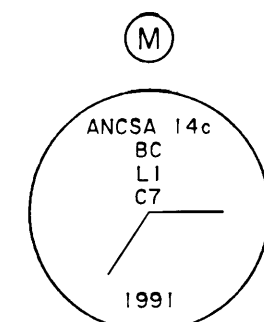


Set a stainless steel post, 28 ins. long, 2 1/2 ins. diam., 25 ins. in the ground, with brass cap mkd. as shown, from which

A pink DEEP-1 magnet bears S. 65° E., 8.6 ft. dist., 12 ins. below ground.

An orange DEEP-1 magnet bears N. 41° W., 8.3 ft. dist., 12 ins. below ground.

Bury a clear DEEP-1 magnet at the base of the stainless steel post.

Monument is located on level ground.

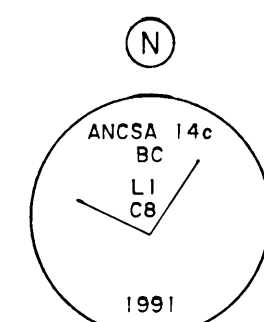


Set a stainless steel post, 28 ins. long, 2 1/2 ins. diam., 26 ins. in the ground, with brass cap mkd. as shown, from which

A silver DEEP-1 magnet bears N. 62° E., 5.2 ft. dist., 12 ins. below ground.

An orange DEEP-1 magnet bears N. 37° W., 3.6 ft. dist., 12 ins. below ground.

Bury a clear DEEP-1 magnet at the base of the stainless steel post.

Monument is located on level ground, among willow.

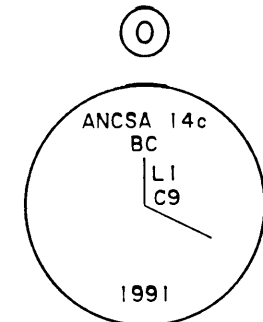


Set a stainless steel post, 28 ins. long, 2 1/2 ins. diam., 26 ins. in the ground, with brass cap mkd. as shown, from which

A silver DEEP-1 magnet bears N. 34° E., 8.2 ft. dist., 12 ins. below ground.

An orange DEEP-1 magnet bears N. 50° W., 8.9 ft. dist., 12 ins. below ground.

Bury a clear DEEP-1 magnet at the base of the stainless steel post.

Monument is located on level ground.

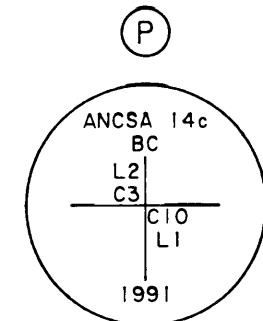


Set a stainless steel post, 28 ins. long, 2 1/2 ins. diam., 26 ins. in the ground, with brass cap mkd. as shown, from which

A silver DEEP-1 magnet bears N. 40° E., 9.3 ft. dist., 12 ins. below ground.

A pink DEEP-1 magnet bears S. 30° E., 7.0 ft. dist., 12 ins. below ground.

Bury a clear DEEP-1 magnet at the base of the stainless steel post.

Monument is located on a slight West slope, in a small stand of dead willow.

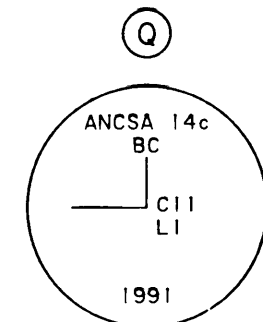


Set a stainless steel post, 28 ins. long, 2 1/2 ins. diam., 26 ins. in the ground, with brass cap mkd. as shown, from which

A blue DEEP-1 magnet bears S. 52° W., 5.8 ft. dist., 12 ins. below ground.

An orange DEEP-1 magnet bears N. 30° W., 6.2 ft. dist., 12 ins. below ground.

Bury a clear DEEP-1 magnet at the base of the stainless steel post.

Monument is located on wet level ground, in an overgrown lake bed.

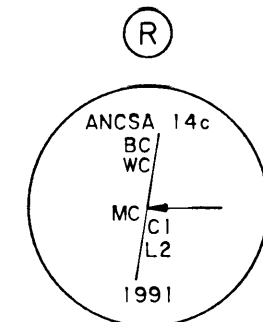


Set a stainless steel post, 28 ins. long, 2 1/2 ins. diam., 26 ins. in the ground, with brass cap mkd. as shown, from which

A silver DEEP-1 magnet bears N. 38° E., 5.9 ft. dist., 12 ins. below ground.

A pink DEEP-1 magnet bears S. 27° E., 4.7 ft. dist., 12 ins. below ground.

Bury a clear DEEP-1 magnet at the base of the stainless steel post.

Monument is located on level ground, on a strip of dry land surrounded by marsh.

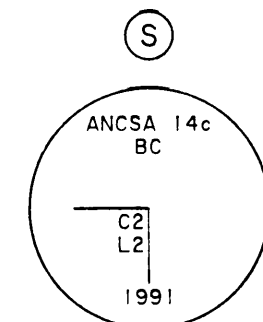


Set a stainless steel post, 28 ins. long, 2 1/2 ins. diam., 27 ins. in the ground, with brass cap mkd. as shown, from which

A pink DEEP-1 magnet bears S. 32° E., 5.0 ft. dist., 12 ins. below ground.

A blue DEEP-1 magnet bears S. 63° W., 6.3 ft. dist., 12 ins. below ground.

Bury a clear DEEP-1 magnet at the base of the stainless steel post.

Monument is located on a NE slope.

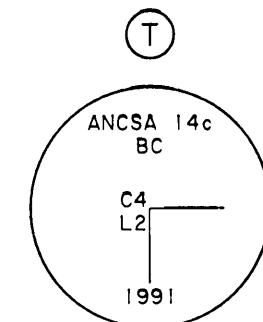


Set a stainless steel post, 28 ins. long, 2 1/2 ins. diam., 25 ins. in the ground, with brass cap mkd. as shown, from which

A silver DEEP-1 magnet bears N. 71° E., 9.4 ft. dist., 12 ins. below ground.

An orange DEEP-1 magnet bears N. 61° W., 8.8 ft. dist., 12 ins. below ground.

Bury a clear DEEP-1 magnet at the base of the stainless steel post.

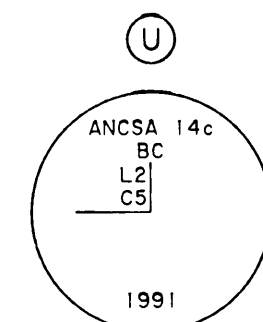


Set a stainless steel post, 28 ins. long, 2 1/2 ins. diam., 26 ins. in the ground, with brass cap mkd. as shown, from which

A silver DEEP-1 magnet bears N. 61° E., 7.1 ft. dist., 12 ins. below ground.

An orange DEEP-1 magnet bears N. 48° W., 7.1 ft. dist., 12 ins. below ground.

Bury a clear DEEP-1 magnet at the base of the stainless steel post.

Monument is located on level ground.

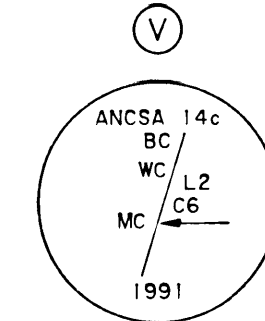


Set a stainless steel post, 28 ins. long, 2 1/2 ins. diam., 25 ins. in the ground, with brass cap mkd. as shown, from which

A silver DEEP-1 magnet bears N. 23° E., 7.4 ft. dist., 12 ins. below ground.

A pink DEEP-1 magnet bears S. 32° E., 7.0 ft. dist., 12 ins. below ground.

Bury a clear DEEP-1 magnet at the base of the stainless steel post.

Monument is located on level ground. The top of a bank, 20 ft. high, bears West, 66 ft. dist. Bank bears North and South.

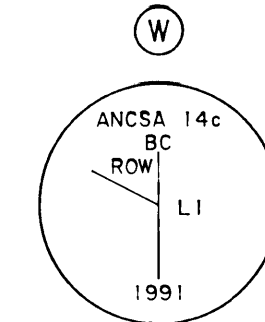


Set a stainless steel post, 28 ins. long, 2 1/2 ins. diam., 27 ins. in the ground, with brass cap mkd. as shown, from which

A pink DEEP-1 magnet bears S. 49° E., 5.4 ft. dist., 12 ins. below ground.

A blue DEEP-1 magnet bears S. 38° W., 7.3 ft. dist., 12 ins. below ground.

Bury a clear DEEP-1 magnet at the base of the stainless steel post.

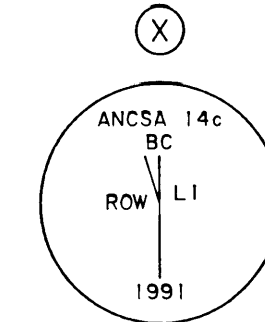


Set a stainless steel post, 28 ins. long, 2 1/2 ins. diam., 26 ins. in the ground, with brass cap mkd. as shown, from which

A silver DEEP-1 magnet bears N. 76° E., 6.1 ft. dist., 12 ins. below ground.

An orange DEEP-1 magnet bears N. 1° W., 6.8 ft. dist., 12 ins. below ground.

Bury a clear DEEP-1 magnet at the base of the stainless steel post.

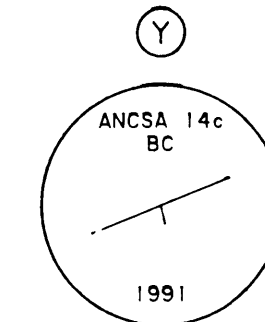

Set a stainless steel post, 28 ins. long, 2 1/2 ins. diam., 27 ins. in the ground, with brass cap mkd. as shown, from which

A pink DEEP-1 magnet bears S. 85° E., 7.3 ft. dist., 12 ins. below ground.


A blue DEEP-1 magnet bears S. 53° W., 5.4 ft. dist., 12 ins. below ground.

Bury a clear DEEP-1 magnet at the base of the stainless steel post.

Monument is located on a steep East slope, in tall grass.

Typical centerline monument.

94-1
RECORDED - FILED 55
RICHAK REC. DIST.
DATE 1/5 1994
TIME 12:45 P.M.
Recorded by (USA/BUM)


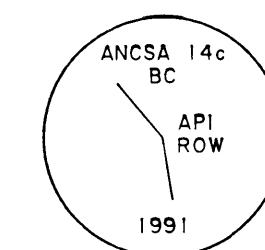


Typical right-of-way monument.


REFERENCE SHOULD BE MADE TO:
SHEET NOS. 1 AND 2 FOR SURVEY INFORMATION
SHEET NO. 2 FOR MONUMENT LOCATIONS

ALASKA NATIVE CLAIMS SETTLEMENT ACT
(ANCSA) SECTION 14(C)
LOTS 1 THROUGH 10
P.L. 92-203 (85 STAT. 688, 702, 703)
BECHAROF CORPORATION
AT
EGEGIK, ALASKA

REFERENCE SHOULD BE MADE TO:
SHEET NOS. 1 AND 2 FOR SURVEY INFORMATION
SHEET NO. 2 FOR LOTS 1 AND 2 INFORMATION

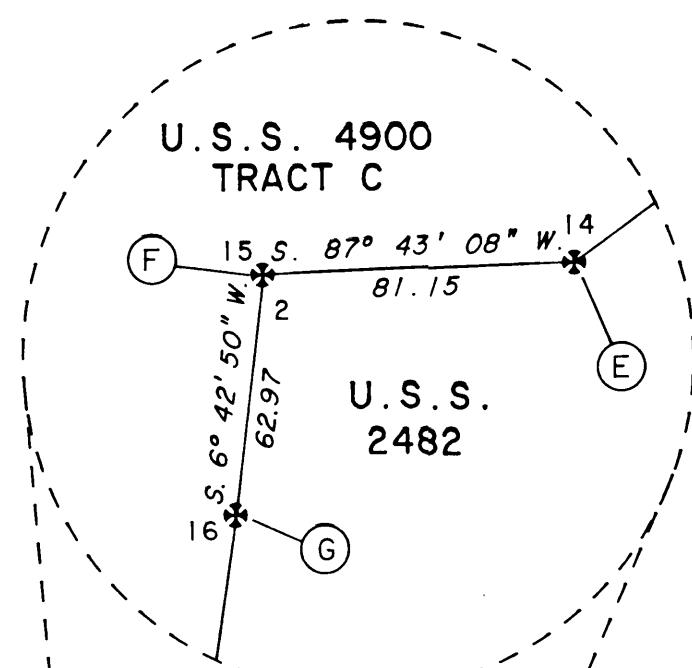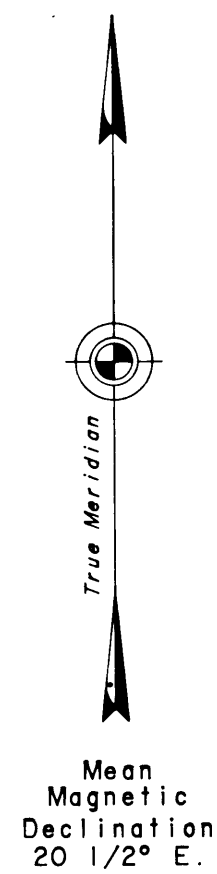


U.S.S. 4900
TRACT C

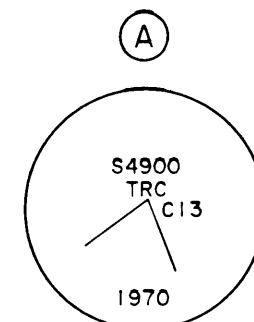

Found an iron post, 2 1/2 ins. diam., firmly set, projecting 3 ins. above the ground, with brass cap mkd. as shown. There is no remaining evidence of the original accessories.

This cor. is designated cor. No. 1, Lot 3, with no marks added to the cap.

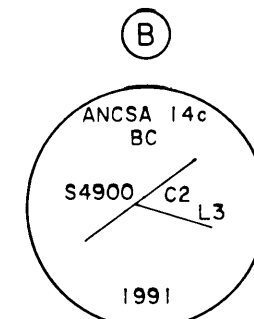


Set an iron post, 28 ins. long, 2 1/2 ins. diam., flush with the ground, with brass cap mkd. as shown, from which

A silver DEEP-I magnet bears N. 50° E., 11.8 ft. dist., 12 ins. below ground.

A pink DEEP-I magnet bears S. 12° E., 9.5 ft. dist., 12 ins. below ground.

Bury a clear DEEP-I magnet at the base of the iron post.

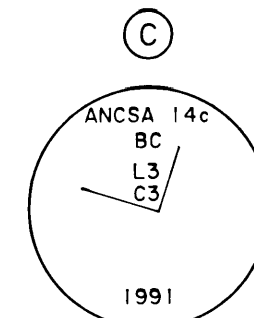


Set an iron post, 28 ins. long, 2 1/2 ins. diam., 25 ins. in the ground, with brass cap mkd. as shown, from which

A blue DEEP-I magnet bears S. 31° W., 14.1 ft. dist., 12 ins. below ground.

An orange DEEP-I magnet bears N. 60° W., 10.4 ft. dist., 12 ins. below ground.

A rebar, 3/4 in. diam., firmly set, projecting 3 ins. above the ground, bears N. 24 1/4° W., 35.3 ft. dist.

Bury a clear DEEP-I magnet at the base of the iron post.

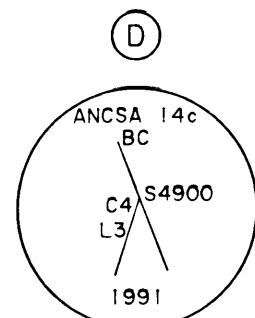


Set an iron post, 28 ins. long, 2 1/2 ins. diam., 27 ins. in the ground, with brass cap mkd. as shown from which

A blue DEEP-I magnet bears S. 12 1/2° W., 15.9 ft. dist., 12 ins. below ground.

An orange DEEP-I magnet bears N. 45° W., 8.9 ft. dist., 12 ins. below ground.


Bury a clear DEEP-I magnet at the base of the iron post.

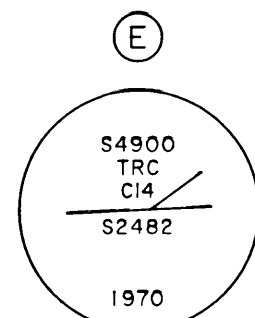


Found an iron post, 2 1/2 ins. diam., loosely set and lying on its side, with brass cap mkd. as shown. No accessories taken.

At the cor. point


Reset the original iron post, 28 ins. long, flush with the ground, encircled by a 1 ft. diam. rock collar.

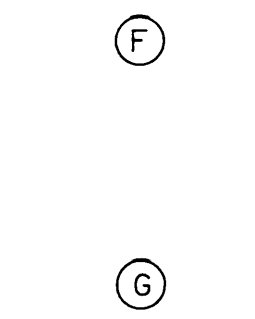

Found a concrete-filled iron post, 3 ins. diam., firmly set, projecting 8 ins. above the ground, with nail in top. There is no remaining evidence of the original accessories.

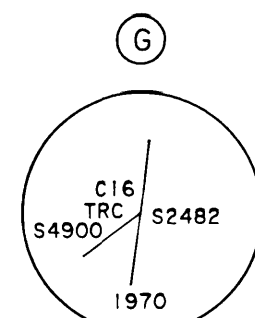


Found an iron post, 2 1/2 ins. diam., firmly set, projecting 10 ins. above the ground, with brass cap mkd. as shown. No accessories taken.

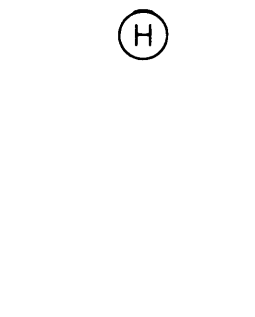


Found a concrete-filled iron post, 3 ins. diam., firmly set, projecting 24 ins. above the ground, with nail in top, mkd. S2482 COR3 WC on E. face. There is no remaining evidence of the original accessories.

At the cor. point

Reset the original iron post, 37 ins. long, 20 ins. in the ground.

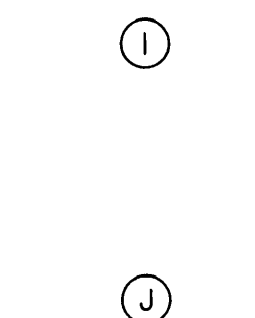

Found a concrete-filled iron post, 3 ins. diam., firmly set, projecting 16 ins. above the ground, with nail in top, mkd. S2482 COR4 on W. face. There is no remaining evidence of the original accessories.

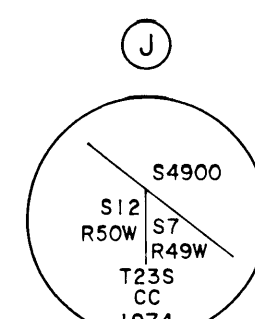

Found an iron post, 2 1/2 ins. diam., firmly set, projecting 4 ins. above the ground, with brass cap mkd. as shown. No accessories taken. Add a rock collar, 2 1/2 ft. diam.

LOT 2

Sewage Lagoon Road

U.S.S. 9185


N. 88° 50' E.

LOT 1

94-1
RECORDED - FILED 55
KUICHAK REC. DIST.
DATE 1/5 1994
TIME 12:45 P.M.
Reviewed by (USA/BLM)

LEGEND

- ✱ Recovered B.L.M. monument.
- ⊙ Set a stainless steel post, 28 ins. long, 2 1/2 ins. diam., 24 to 28 ins. in the ground, with brass cap.
- Set an iron rebar, 30 ins. long, 3/4 in. diam., flush with the ground, with alum. cap.

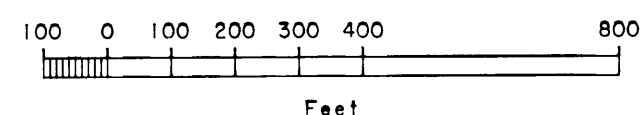

Sewage Lagoon Road

Along a right-of-way, 40 ft. wide.


Segment (a)

- | | |
|------------------------------|------------------------------|
| 1. S. 48° 57' E., 252.78 ft. | 1. S. 37° 15' E., 520.43 ft. |
| 2. S. 53° 57' E., 290.99 ft. | 2. N. 88° 50' E., 49.49 ft. |
| 3. N. 53° 57' W., 227.56 ft. | 3. N. 37° 15' W., 537.97 ft. |
| 4. N. 49° 18' W., 267.46 ft. | |


Segment (b)

LOT 5 MEANDERS Along a gently sloping beach, at the line of mean high tide.

1. N. 19°20' W. 294.40 ft.

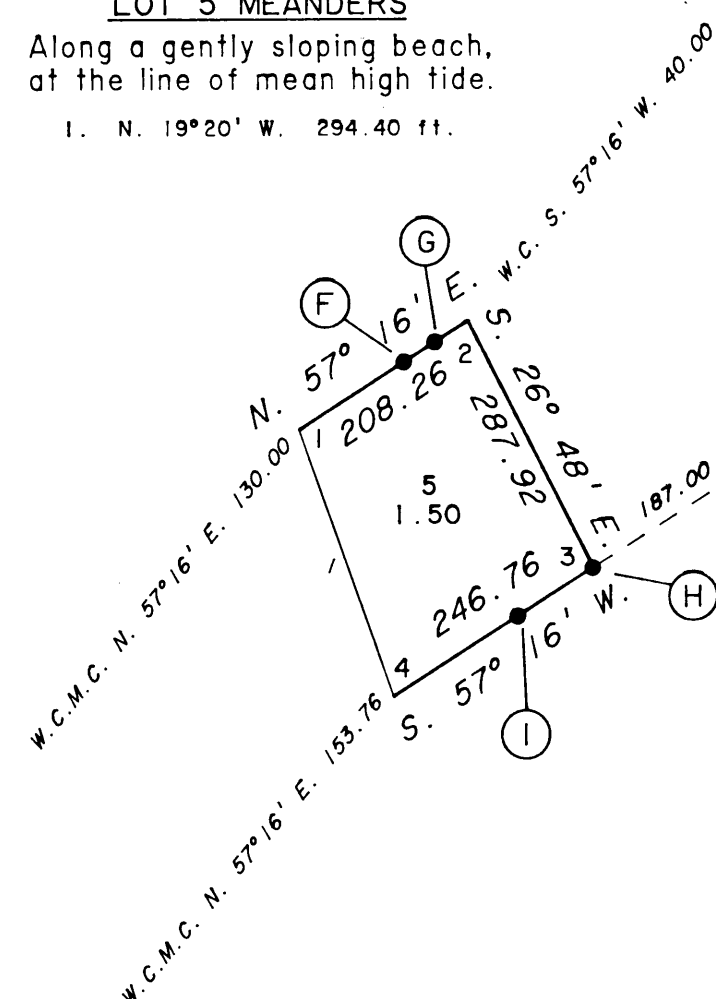

U. S. SURVEY NO. 549

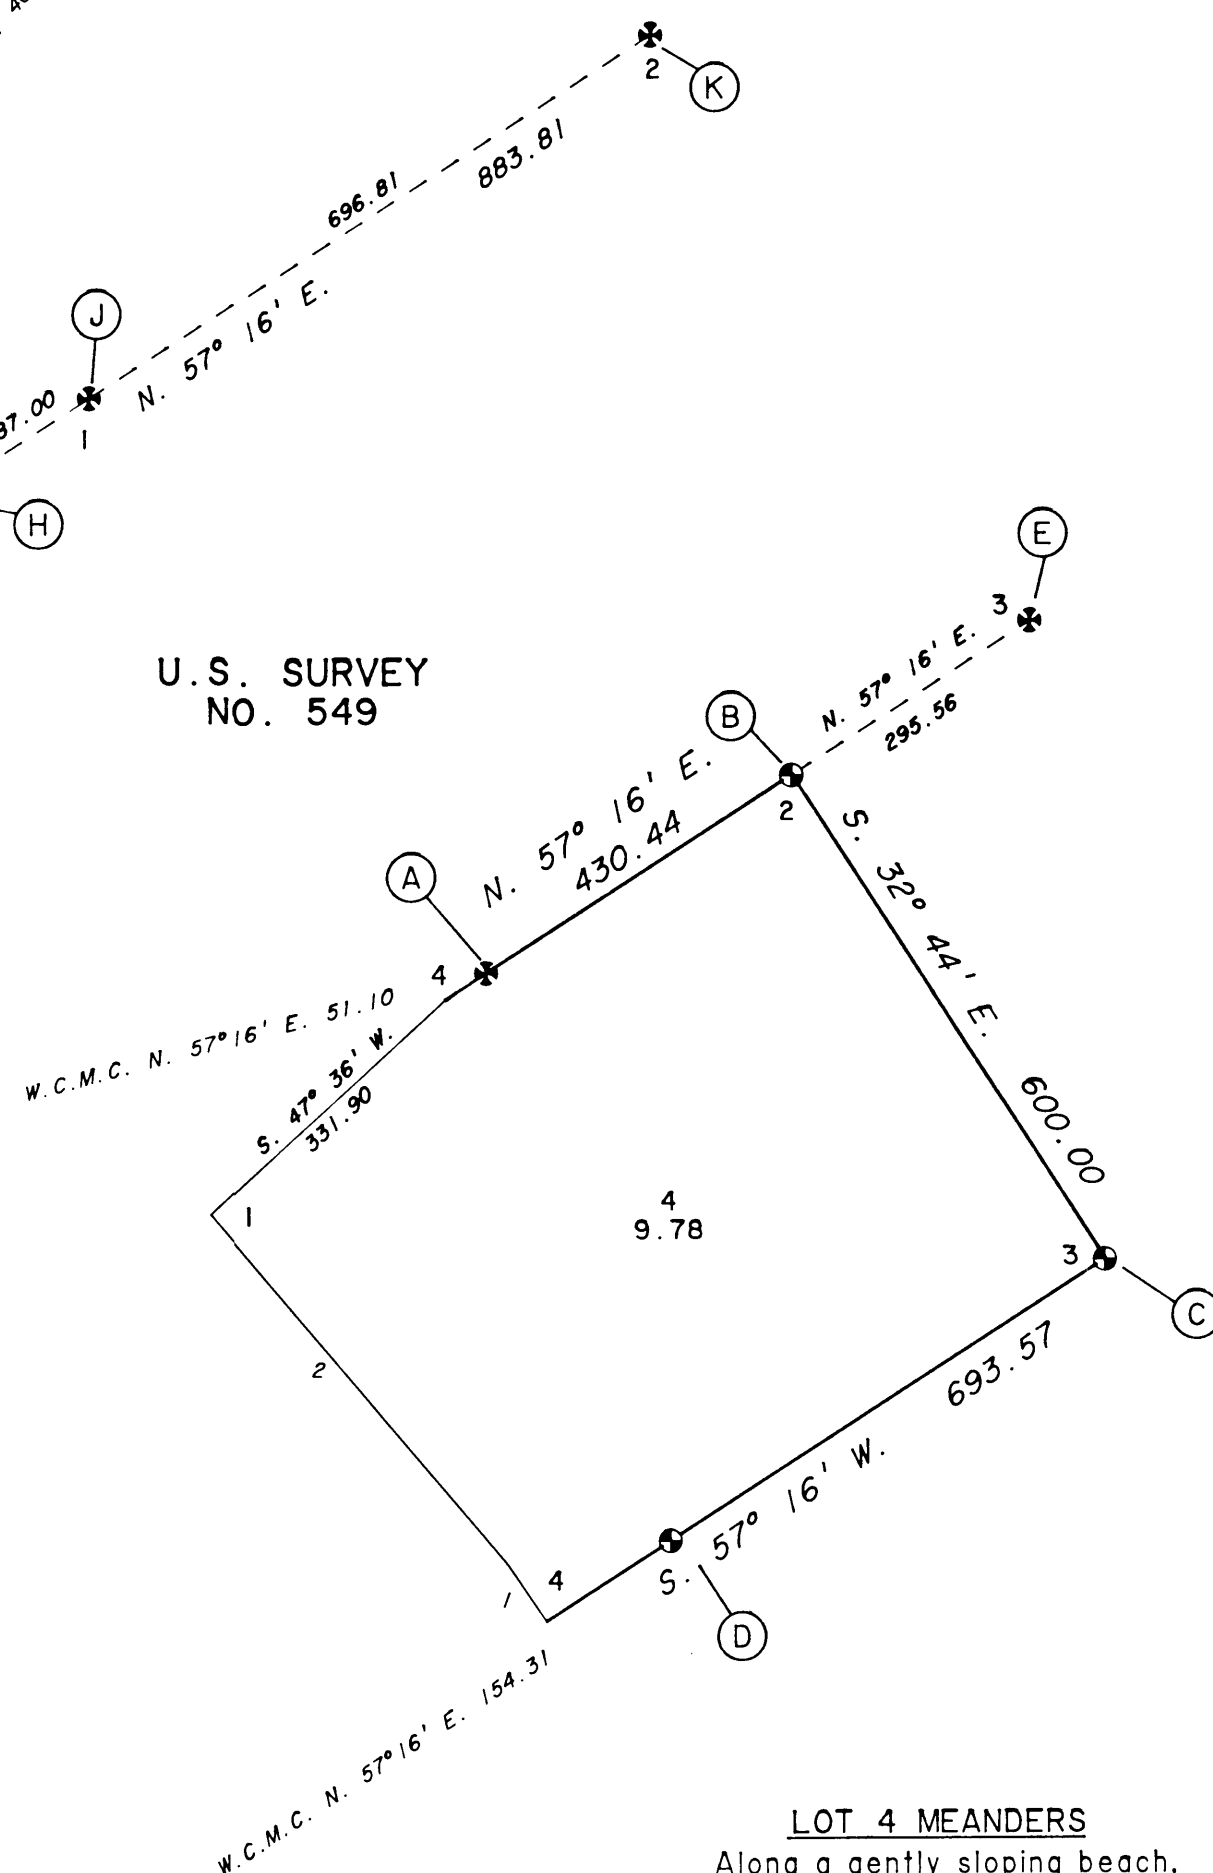


LOT 4 MEANDERS Along a gently sloping beach, at the line of mean high tide.


1. N. 34°08' W. 72.60 ft.
2. N. 40°16' W. 475.79 ft.

LEGEND

- ⊗ Recovered B.L.M. monument.
- ⊙ Set a stainless steel post, 28 ins. long, 2 1/2 ins. diam., 24 to 28 ins. in the ground, with brass cap.
- Set an iron post, 28 ins. long, 2 1/2 ins. diam., 23 to 28 ins. in the ground, with brass cap.

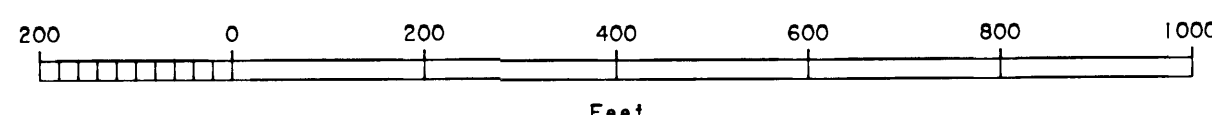


REFERENCE SHOULD BE MADE TO:
SHEET NOS. 1 AND 2 FOR SURVEY INFORMATION

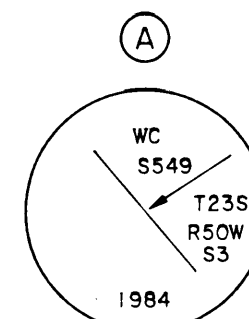

Found an alum. post, 2 1/2 ins. diam., firmly set, projecting 4 ins. above the ground, with alum. cap mkd. as shown. No accessories taken.

From this point, a locally established monument, bears S. 59°26' W., 8.36 ft., monumented with a concrete-filled iron post, 2 ins. diam., firmly set, projecting 18 ins. above the ground, mkd. COR4 WP MC 1963.

From this same point, a monument established by Robert J. Lang, Registered Alaska Land Surveyor No. 7117, bears S. 57°16' W., 159.98 ft., monumented with an iron post, 2 ins. diam., firmly set, projecting 2 ins. above ground.

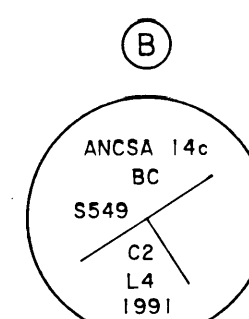

Set a stainless steel post, 28 ins. long, 2 1/2 ins. diam., 26 ins. in the ground, with brass cap mkd. as shown, from which


A pink DEEP-I magnet bears S. 61° E., 5.4 ft. dist., 12 ins. below ground.

A blue DEEP-I magnet bears S. 22° W., 6.5 ft. dist., 12 ins. below ground.

Bury a clear DEEP-I magnet at the base of the stainless steel post.

Monument is located at the base of a North slope, on level ground.

From this point, a monument recovered and accepted by Robert J. Lang, Registered Alaska Land Surveyor No. 7117, bears N. 57°16' E., 120.65 ft., monumented with an iron post, 2 ins. diam., firmly set, projecting 14 ins. above ground.

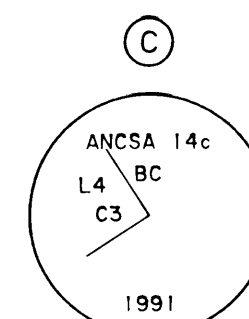

Set a stainless steel post, 28 ins. long, 2 1/2 ins. diam., 26 ins. in the ground, with brass cap mkd. as shown, from which


A silver DEEP-I magnet bears N. 46° E., 4.4 ft. dist., 12 ins. below ground.

An orange DEEP-I magnet bears N. 43° W., 6.3 ft. dist., 12 ins. below ground.

Bury a clear DEEP-I magnet at the base of the stainless steel post.

Monument is located on level ground.

From this point, a monument established by Robert J. Lang, Registered Alaska Land Surveyor No. 7117, bears N. 57°13' E., 120.62 ft., monumented with an iron post, 2 ins. diam., firmly set, projecting 4 ins. above ground.

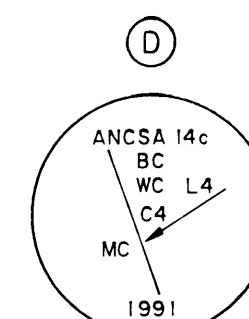


Set a stainless steel post, 28 ins. long, 2 1/2 ins. diam., flush with in the ground, with brass cap mkd. as shown, from which

A silver DEEP-I magnet bears N. 23° E., 5.4 ft. dist., 12 ins. below ground.

A pink DEEP-I magnet bears S. 67° E., 4.4 ft. dist., 12 ins. below ground.


Bury a clear DEEP-I magnet at the base and an iron post, 38 ins. long, 2 ins. diam., alongside the stainless steel post.

Monument is located at the base of a steep bank. The centerline of a four wheeler road bears S. 45° E., 9.0 ft. dist. Centerline bears N. 65° E. and S. 65° W.

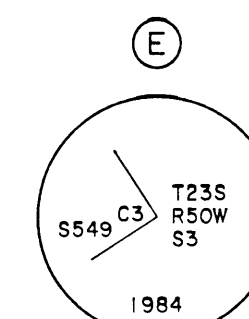

Found an alum. post, 2 1/2 ins. diam., firmly set, projecting 6 ins. above the ground, with alum. cap mkd. as shown. No accessories taken.

From this point, a locally established monument, bears N. 2°59' E., 17.40 ft., monumented with a concrete-filled iron post, 2 ins. diam., firmly set, projecting 10 ins. above the ground, mkd. S549 COR3 1963.

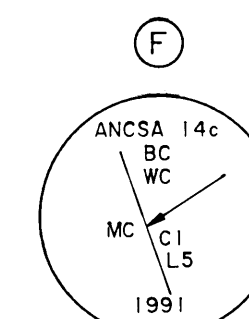

Set an iron post, 28 ins. long, 2 1/2 ins. diam., 27 ins. in the ground, with brass cap mkd. as shown, from which

A pink DEEP-I magnet bears S. 53 1/2° E., 6.7 ft. dist., 12 ins. below ground.

An orange DEEP-I magnet bears N. 43° W., 10.0 ft. dist., 12 ins. below ground.

Bury a clear DEEP-I magnet at the base of the iron post.

Monument is located on level ground in an old dump.

ALASKA NATIVE CLAIMS SETTLEMENT ACT (ANCSA) SECTION 14(C) LOTS 1 THROUGH 10 P.L. 92-203 (85 STAT. 688, 702, 703) BECHAROF CORPORATION AT

EGEGIK, ALASKA

U.S. Survey No. 549 was surveyed by Clinton Grunee, U.S. Deputy Surveyor, in 1939 and dependently resurveyed by Ralph W. Wilson, Reed L. Terry and Tommy A. Noble, Cadastral Surveyors from 1974 to 1987.

A property survey in Section 33, Township 23 South, Range 50 West, Seward Meridian, Alaska, was surveyed by Richard L. Lang, Registered Alaska Land Surveyor No. 7117, in 1989, for Nancy Trott, recorded in the Alaska State Recorder's Office, Kvichak Recording District, May 11, 1990, plat No. 90-4RS.

The azimuth for Lots 4 and 5 was obtained from the retracement of line 3-4, U.S. Survey No. 549, and refers to the true meridian.


The geographic position of the witness corner to corner No. 1, Lot 4, identical with the witness corner to corner No. 4, U.S. Survey No. 549, both meander corners, is:

Latitude: 58° 12' 43.29" North

NAD 27

Longitude: 157° 26' 38.76" West

Lots 4 and 5 are located 1/2 mile northwesterly from Coffee Point, within Township 22 South, Range 50 West, Seward Meridian, Alaska. Lot 4 is on level grass covered sand. Lot 5 is located above the beach on open rolling tundra.

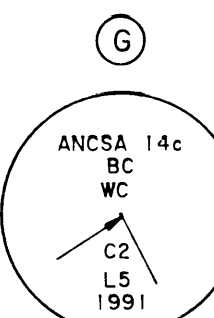


Set an iron post, 28 ins. long, 2 1/2 ins. diam., 23 ins. in the ground, encircled by a rock collar, 1 ft. diam., with brass cap mkd. as shown, from which

A pink DEEP-I magnet bears S. 33° E., 8.5 ft. dist., 12 ins. below ground.

An orange DEEP-I magnet bears N. 48° W., 6.8 ft. dist., 12 ins. below ground.

Bury a clear DEEP-I magnet at the base of the iron post.

Monument is located on level ground in an old dump.

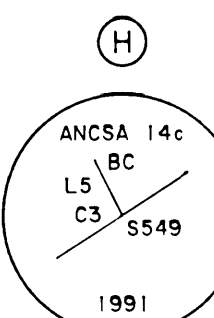


Set an iron post, 28 ins. long, 2 1/2 ins. diam., flush with the ground, with brass cap mkd. as shown, from which

A pink DEEP-I magnet bears S. 38° E., 3.3 ft. dist., 12 ins. below ground.

An orange DEEP-I magnet bears N. 59° W., 12.3 ft. dist., 12 ins. below ground.

Bury a clear DEEP-I magnet at the base of the iron post.

Monument is located on level ground.

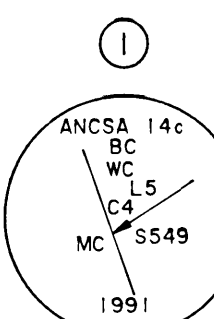

Set an iron post, 28 ins. long, 2 1/2 ins. diam., flush with the ground, with brass cap mkd. as shown, from which

A pink DEEP-I magnet bears S. 12 1/2° E., 9.5 ft. dist., 12 ins. below ground.

An orange DEEP-I magnet bears N. 63° W., 6.1 ft. dist., 12 ins. below ground.

Bury a clear DEEP-I magnet at the base of the iron post.

Monument is located on a slight northeast slope.



Found an iron post, 2 ins. diam., firmly set, projecting 6 ins. above the ground, mkd. S54 on N. face.

From this point, a locally established monument, bears S. 49°45' E., 29.27 ft., monumented with a galvanized iron post, 2 ins. diam., firmly set, projecting 12 ins. above the ground.



Found an iron post, 2 ins. diam., firmly set, projecting 10 ins. above the ground, mkd. S549 C on N. face.

REFERENCE SHOULD BE MADE TO:
SHEET NOS. 1 AND 2 FOR SURVEY INFORMATION



ALASKA NATIVE CLAIMS SETTLEMENT ACT
(ANCSA) SECTION 14(C)
LOTS 1 THROUGH 10
P.L. 92-203 (85 STAT. 688, 702, 703)
BECHAROF CORPORATION
AT
EGEGIK, ALASKA

The azimuth for Lots 6 and 7 was obtained from direct observations with the Sperry North Seeking Gyro, and refers to the true meridian.

The geographic position of the witness corner to corner No. 1, Lot 6, a meander corner, as determined from a tie to the corner of sections 19, 24, 25 and 30, Township 23 South, Range 50 and 51 West, Seward Meridian, Alaska, is:

Latitude: 58° 11' 39.32" North NAD 27
Longitude: 157° 31' 31.98" West


Lots 6 and 7 are located at the entrance to Egégik Bay, on South Spit, within Township 23 South, Range 50 West, Seward Meridian, Alaska. The land is an open level sandbar covered with thick grass.

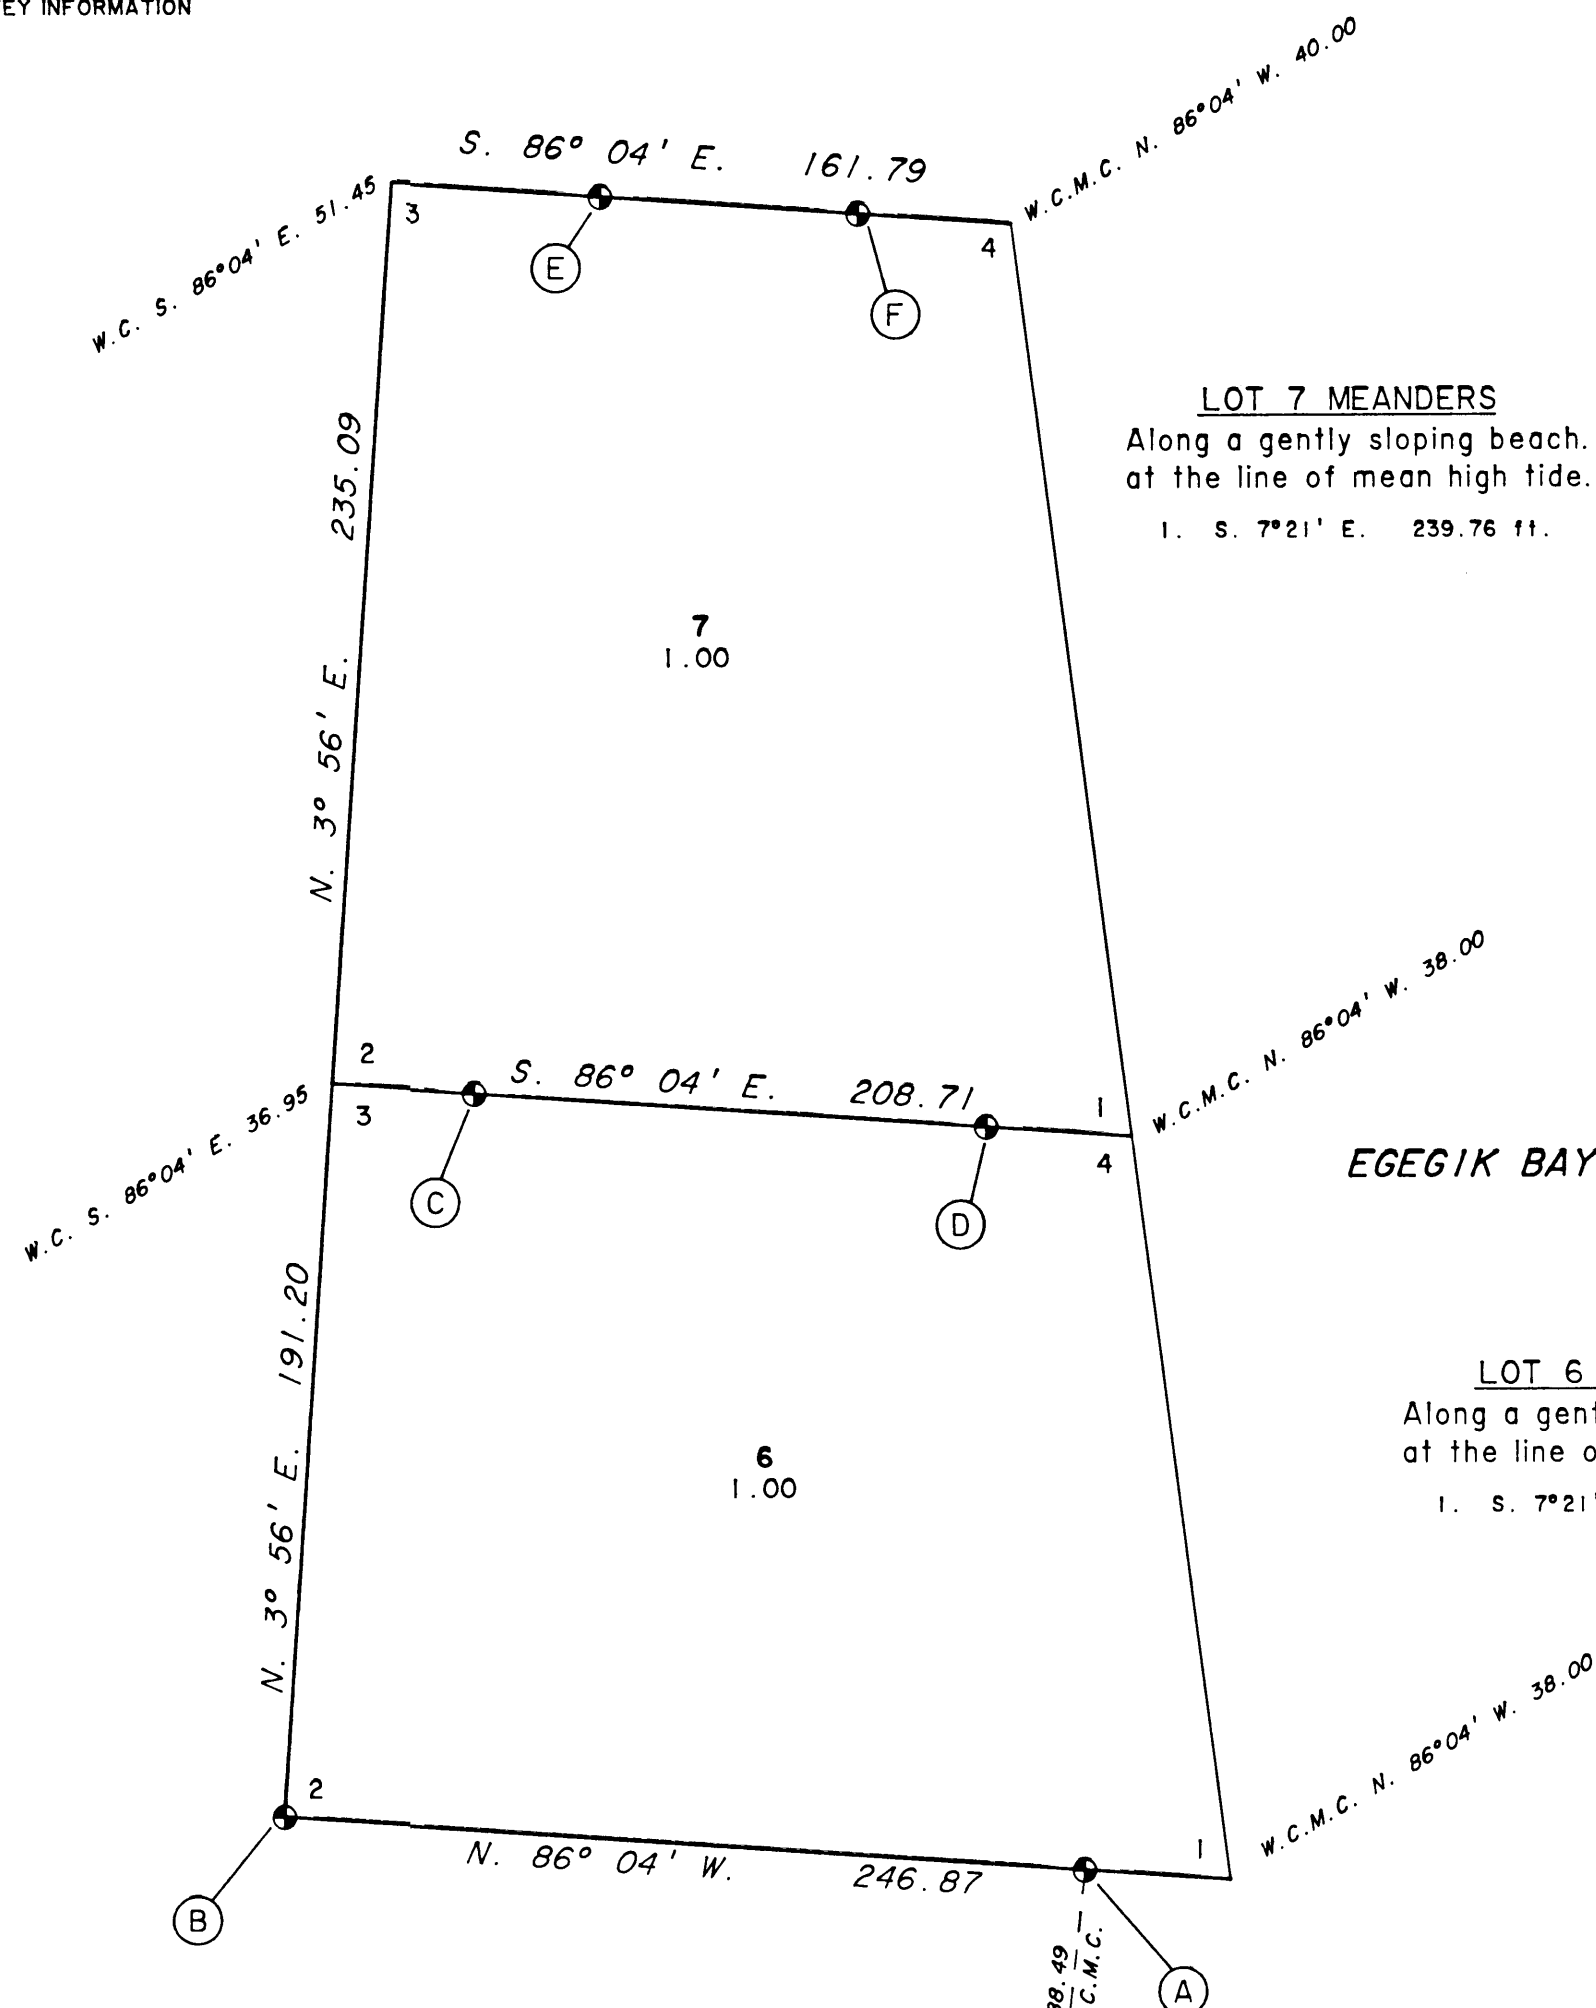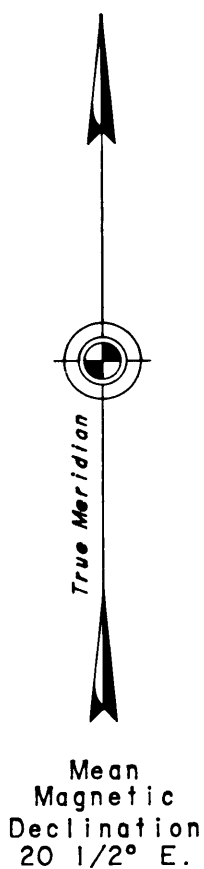


LOT 7 MEANDERS
Along a gently sloping beach.
at the line of mean high tide.
1. S. 7° 21' E. 239.76 ft.

LOT 6 MEANDERS
Along a gently sloping beach.
at the line of mean high tide.
1. S. 7° 21' E. 194.97 ft.


EGEGIK BAY

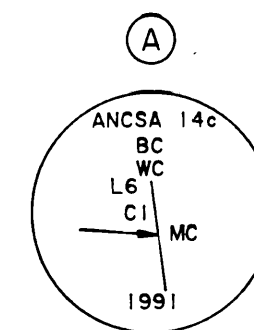


Set a stainless steel post, 28 ins. long, 2 1/2 ins. diam., 25 ins. in the ground, with brass cap mkd. as shown, from which
A blue DEEP-1 magnet bears S. 57° W., 6.0 ft. dist., 12 ins. below ground.
An orange DEEP-1 magnet bears N. 56° W., 5.7 ft. dist., 12 ins. below ground.
Bury a clear DEEP-1 magnet at the base of the stainless steel post.
Monument is located on level ground, in tall grass.

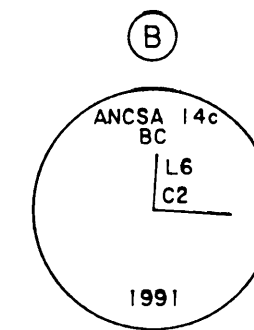


Set a stainless steel post, 28 ins. long, 2 1/2 ins. diam., 27 ins. in the ground, with brass cap mkd. as shown, from which
A silver DEEP-1 magnet bears N. 63° E., 8.7 ft. dist., 12 ins. below ground.
A pink DEEP-1 magnet bears S. 52° E., 6.8 ft. dist., 12 ins. below ground.
Bury a clear DEEP-1 magnet at the base of the stainless steel post.
Monument is located on level ground, in tall grass.

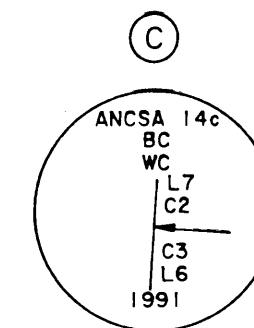


Set a stainless steel post, 28 ins. long, 2 1/2 ins. diam., 26 ins. in the ground, with brass cap mkd. as shown, from which
A silver DEEP-1 magnet bears N. 52° E., 5.9 ft. dist., 12 ins. below ground.
A pink DEEP-1 magnet bears S. 34° E., 6.5 ft. dist., 12 ins. below ground.
Bury a clear DEEP-1 magnet at the base of the stainless steel post.
Monument is located on level ground, in tall grass.

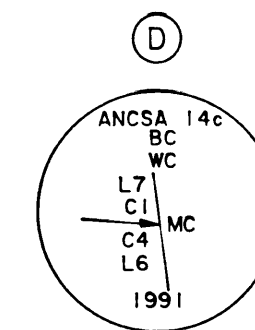


Set a stainless steel post, 28 ins. long, 2 1/2 ins. diam., 27 ins. in the ground, with brass cap mkd. as shown, from which
A blue DEEP-1 magnet bears S. 47° W., 5.8 ft. dist., 12 ins. below ground.
An orange DEEP-1 magnet bears N. 65° W., 7.1 ft. dist., 12 ins. below ground.
Bury a clear DEEP-1 magnet at the base of the stainless steel post.
Monument is located on level ground, in tall grass.

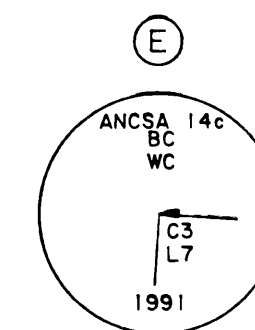

Set a stainless steel post, 28 ins. long, 2 1/2 ins. diam., 27 ins. in the ground, with brass cap mkd. as shown, from which
A silver DEEP-1 magnet bears N. 42° E., 8.2 ft. dist., 12 ins. below ground.
A pink DEEP-1 magnet bears S. 41° E., 5.9 ft. dist., 12 ins. below ground.
Bury a clear DEEP-1 magnet at the base of the stainless steel post.
Monument is located on level ground, in tall grass.

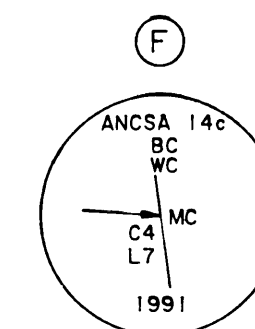

Set a stainless steel post, 28 ins. long, 2 1/2 ins. diam., 26 ins. in the ground, with brass cap mkd. as shown, from which
A blue DEEP-1 magnet bears S. 48° W., 7.4 ft. dist., 12 ins. below ground.
An orange DEEP-1 magnet bears N. 45° W., 8.0 ft. dist., 12 ins. below ground.
Bury a clear DEEP-1 magnet at the base of the stainless steel post.
Monument is located on level ground, in tall grass.

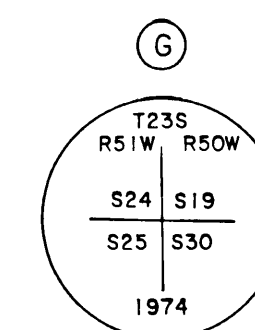

Found an iron post, 2 1/2 ins. diam., firmly set, projecting 4 ins. above the ground, with brass cap mkd. as shown. No accessories taken.

LEGEND

- ⊙ Set a stainless steel post, 28 ins. long, 2 1/2 ins. diam., 25 to 27 ins. in the ground, with brass cap.
- ⊕ Recovered B.L.M. monument.



94-1
RECORDED - FILED 55
KUICHAK REC. DIST.
DATE 1/5 1994
TIME 12:45 P.M.
Submitted by (USA/BLM)

ALASKA NATIVE CLAIMS SETTLEMENT ACT
(ANCSA) SECTION 14(C)
LOTS 1 THROUGH 10
P.L. 92-203 (85 STAT. 688, 702, 703)
BECHAROF CORPORATION
AT
EGEGIK, ALASKA

The azimuth for Lots 8 and 9 was obtained from direct observation with the Sperry North Seeking Gyro, the azimuth of Lot 10 was obtained from the retracement of a portion of the line between sections 31 and 36, Township 24 South, Ranges 46 and 47 West, Seward Meridian, Alaska, and refers to the true meridian.

The geographic position of corner No. 2, Lot 8, as determined from a tie to the unapproved witness corner to the corner of sections 25, 30, 31 and 36, Township 23 South, Ranges 48 and 49 West, Seward Meridian, Alaska, is:

Latitude: 58° 11' 15.11" North NAD 27
Longitude: 157° 15' 08.20" West

The geographic position of corner No. 2, Lot 9, as determined from a tie to the unapproved witness corner to the meander corner of sections 1 and 6, Township 24 South, Ranges 46 and 47 West, Seward Meridian, Alaska, on the right bank of the Egegik River, is:


Latitude: 58° 07' 54.16" North NAD 27
Longitude: 157° 01' 10.47" West

The geographic position of corner No. 1, Lot 10, as determined from a tie to the unapproved witness corner to the meander corner of sections 31 and 36, Township 24 South, Ranges 46 and 47 West, Seward Meridian, Alaska, on the left bank of the Egegik River, is:

Latitude: 58° 03' 04.84" North NAD 27
Longitude: 156° 52' 46.86" West

Lot 8 is located 1 1/2 miles up the Swampy River from the Egegik River, within Township 23 South, Range 49 West, Seward Meridian, Alaska. Lot 9 is located 16 miles upriver from Egegik Bay and 1/2 mile up a small creek locally known as White Fish Creek, within Township 24 South, Range 47 West, Seward Meridian, Alaska. Lot 10 is located 2 miles downriver from Becharof Lake and lies south of the river on a high bank, within Township 24 South, Range 47 West, Seward Meridian, Alaska. The land is open rolling tundra with sparse alder vegetation.

REFERENCE SHOULD BE MADE TO:
SHEET NO. 1 AND 2 FOR SURVEY INFORMATION
SHEET 8 FOR MONUMENT INFORMATION

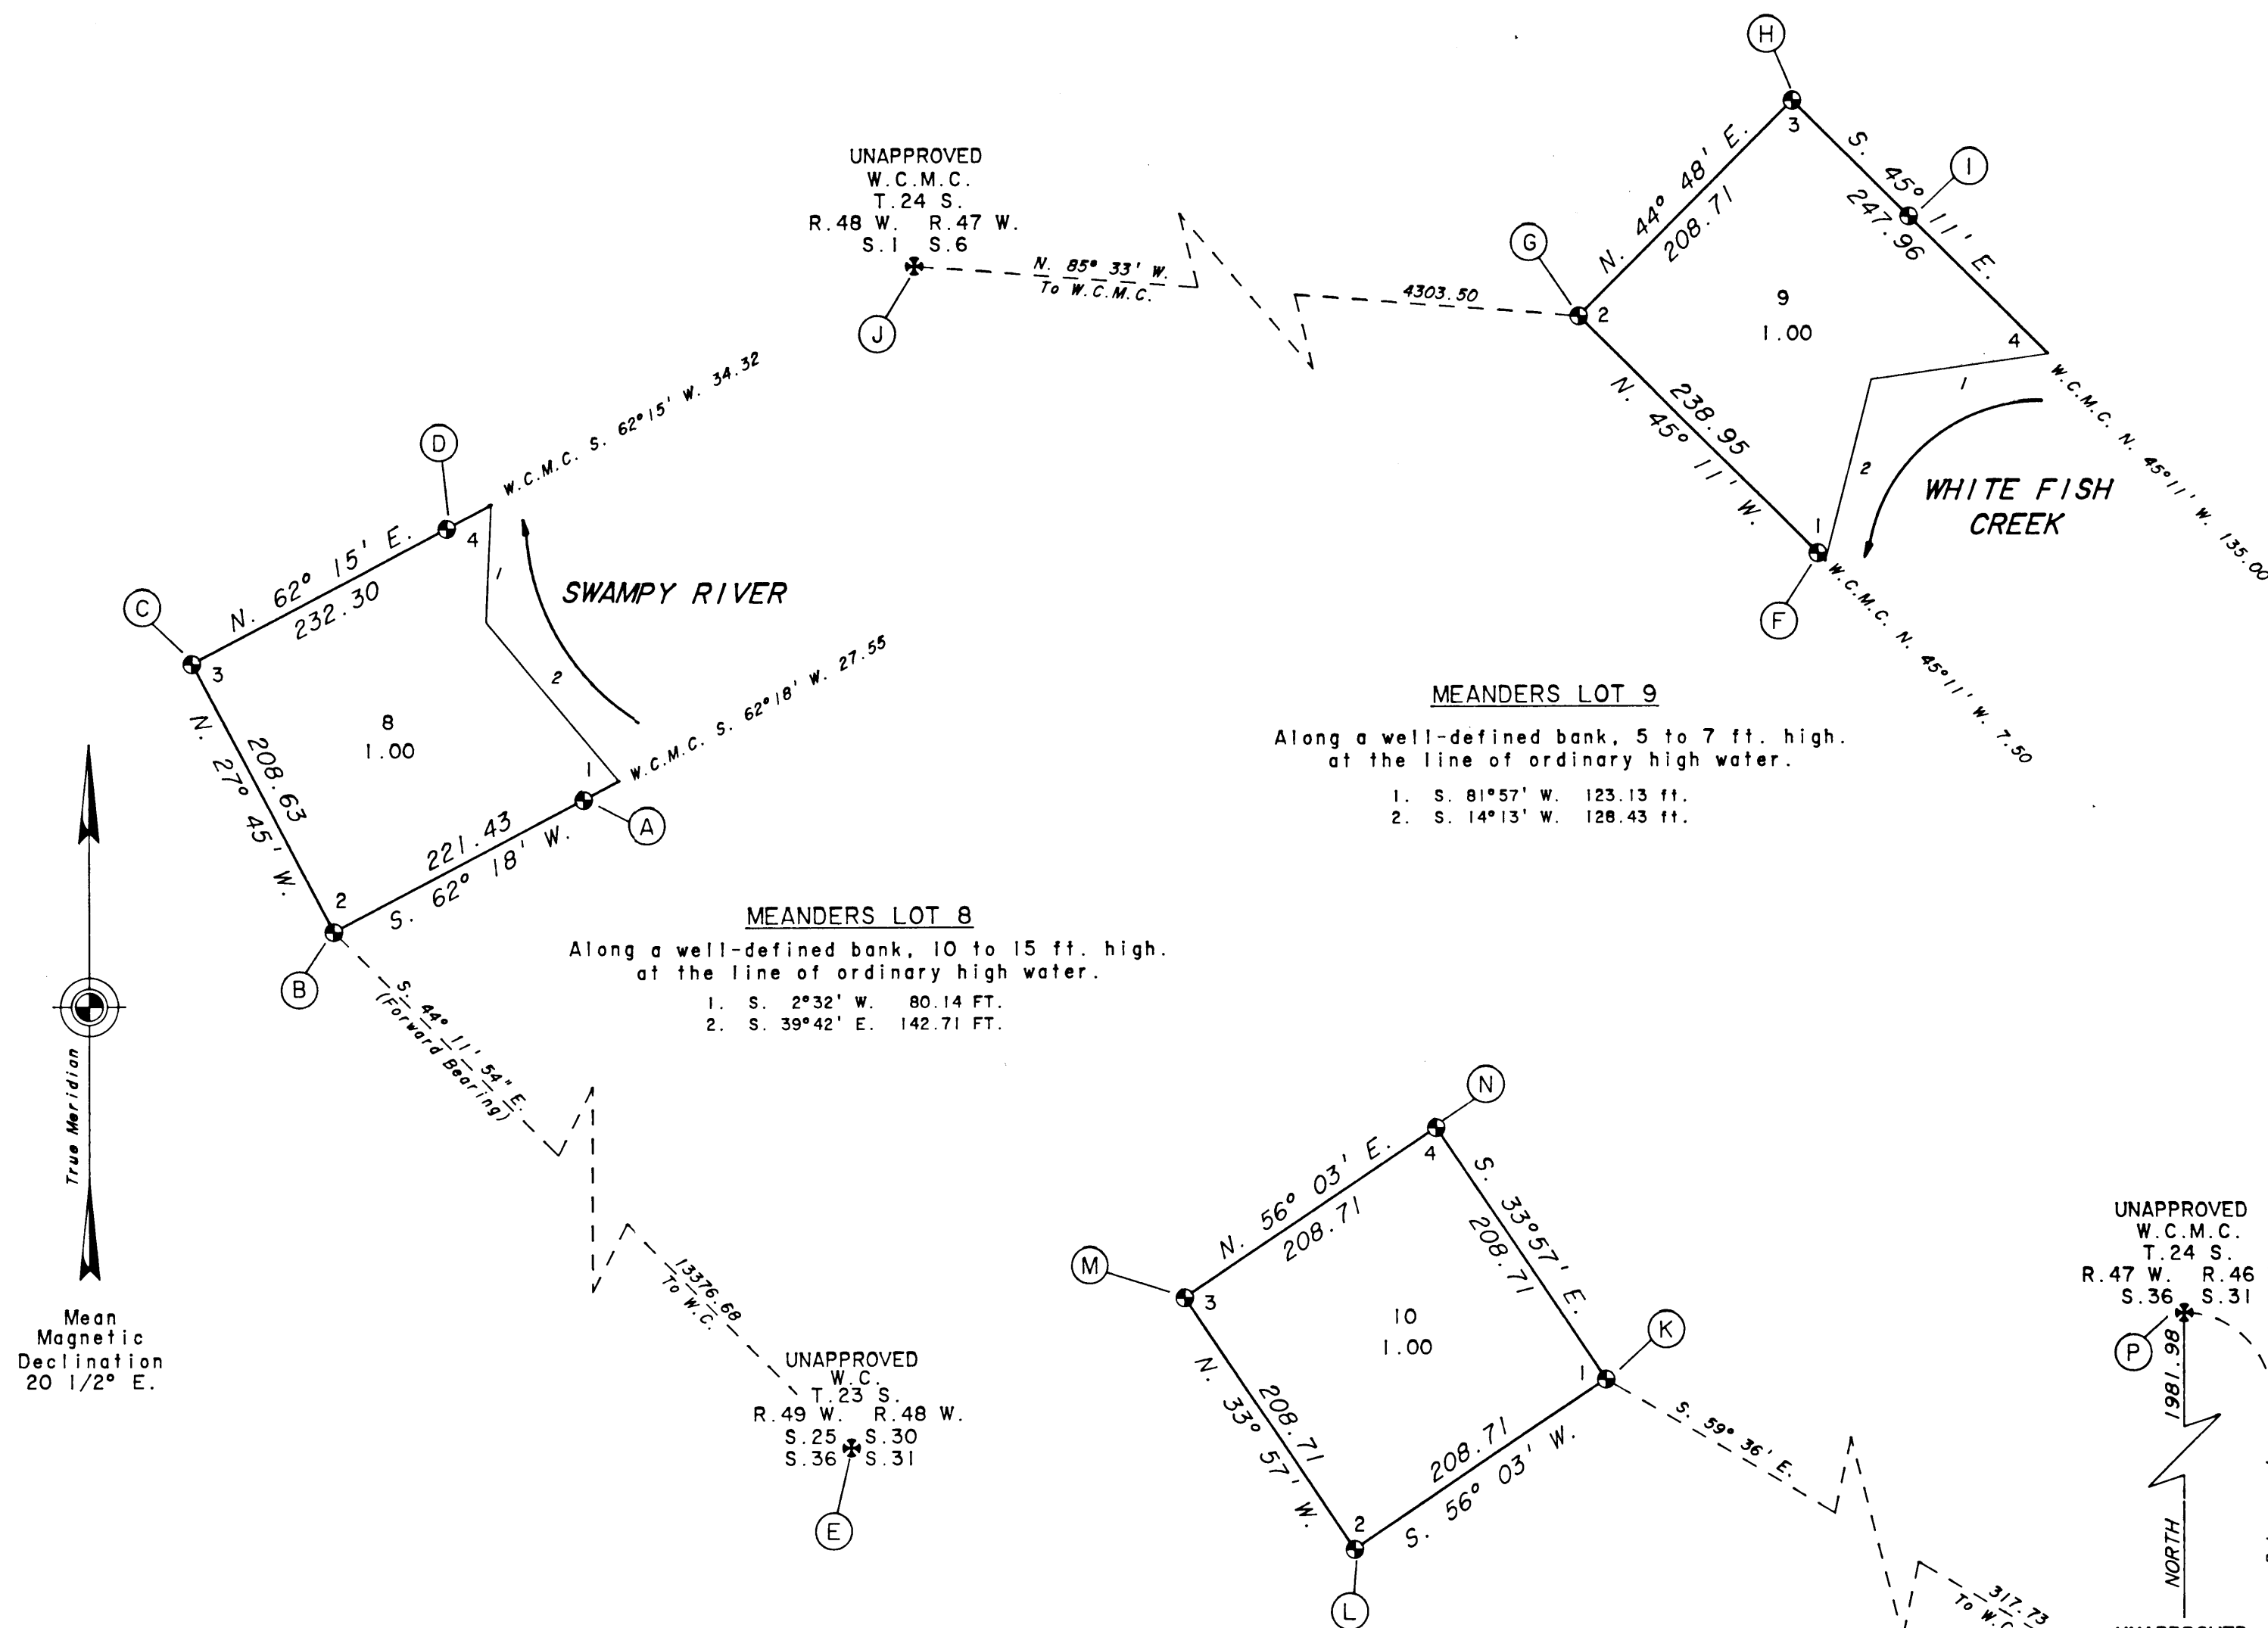


94-1


RECORDED - FILED 55
KUICHAK REC. DIST.
DATE 1/5 1994
TIME 12:45 P.M.
Requested by (USA/BLM)
Address

ALASKA NATIVE CLAIMS SETTLEMENT ACT
(ANCSA) SECTION 14(C)
LOTS 1 THROUGH 10
P.L. 92-203 (85 STAT. 688, 702, 703)
BECHAROF CORPORATION
AT
EGEGIK, ALASKA


REFERENCE SHOULD BE MADE TO:
SHEET NOS. 1 AND 2 FOR SURVEY INFORMATION
SHEET NO. 7 FOR MONUMENT LOCATIONS

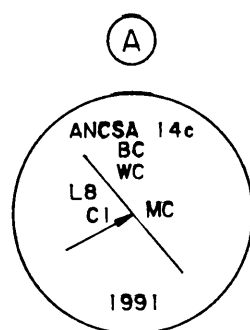


Set an iron post, 28 ins. long, 2 1/2 ins. diam., 27 ins. in the ground, with brass cap mkd. as shown, from which
A blue DEEP-1 magnet bears S. 11° E., 8.9 ft. dist., 12 ins. below ground.
A pink DEEP-1 magnet bears S. 68° W., 5.3 ft. dist., 12 ins. below ground.
Bury a clear DEEP-1 magnet at the base of the iron post.
Monument is located on level ground. A bank, 15 ft. high, bears North, 25 ft. dist. Bank bears N. 40° W. and S. 40° E.

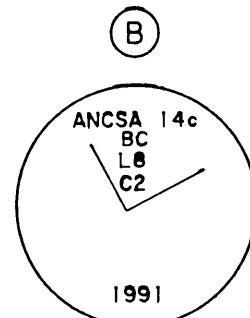


Set an iron post, 28 ins. long, 2 1/2 ins. diam., 26 ins. in the ground, with brass cap mkd. as shown, from which
A silver DEEP-1 magnet bears N. 24° E., 4.8 ft. dist., 12 ins. below ground.
An orange DEEP-1 magnet bears N. 65° W., 6.3 ft. dist., 12 ins. below ground.
Bury a clear DEEP-1 magnet at the base of the iron post.
Monument is located on a gentle N. slope.

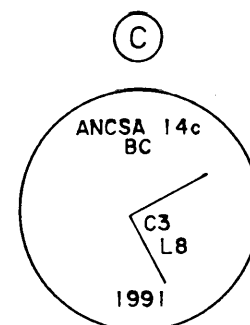


Set an iron post, 28 ins. long, 2 1/2 ins. diam., 27 ins. in the ground, with brass cap mkd. as shown, from which
A silver DEEP-1 magnet bears N. 71° E., 6.5 ft. dist., 12 ins. below ground.
An orange DEEP-1 magnet bears N. 42° W., 8.4 ft. dist., 12 ins. below ground.
Bury a clear DEEP-1 magnet at the base of the iron post.
Monument is located level tundra.

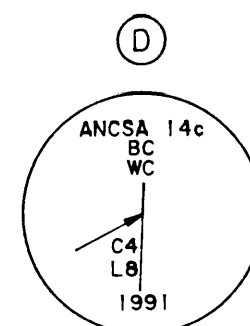


Set an iron post, 28 ins. long, 2 1/2 ins. diam., flush with the ground, with brass cap mkd. as shown, from which
A blue DEEP-1 magnet bears S. 29° W., 7.1 ft. dist., 12 ins. below ground.
An orange DEEP-1 magnet bears N. 76° W., 7.1 ft. dist., 12 ins. below ground.
Bury a clear DEEP-1 magnet at the base of the iron post.
Monument is located on level ground. A bank, 10 ft. high, bears East, 15 ft. dist. Bank bears N. 3° W. and S. 3° E.

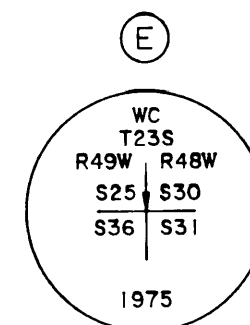


Found an iron post, 2 1/2 ins. diam., firmly set, projecting 8 ins. above the ground, with brass cap mkd. as shown. No accessories taken.
Monument is located on level ground, at the top of a bank, 4 ft. high. Bank bears N. 72° E. and S. 60° W.

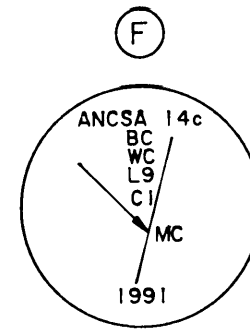


Set an iron post, 28 ins. long, 2 1/2 ins. diam., 27 ins. in the ground, with brass cap mkd. as shown, from which
A blue DEEP-1 magnet bears S. 53° W., 5.8 ft. dist., 12 ins. below ground.
An orange DEEP-1 magnet bears N. 9° W., 6.9 ft. dist., 12 ins. below ground.
Bury a clear DEEP-1 magnet at the base of the iron post.
Monument is located on level ground. A bank, 12 ft. high, bears East, 5 ft. dist. Bank bears N. 16° E. and S. 16° W.

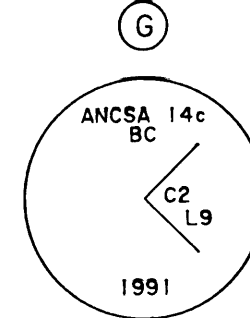


Set an iron post, 28 ins. long, 2 1/2 ins. diam., 27 ins. in the ground, with brass cap mkd. as shown, from which
A silver DEEP-1 magnet bears N. 64° E., 7.2 ft. dist., 12 ins. below ground.
An orange DEEP-1 magnet bears N. 41° W., 7.2 ft. dist., 12 ins. below ground.
Bury a clear DEEP-1 magnet at the base of the iron post.
Monument is located level ground.

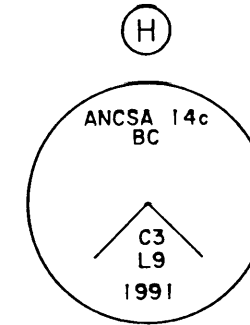


Set an iron post, 28 ins. long, 2 1/2 ins. diam., 26 ins. in the ground, with brass cap mkd. as shown, from which
A pink DEEP-1 magnet bears S. 76° E., 5.6 ft. dist., 12 ins. below ground.
A blue DEEP-1 magnet bears S. 47 1/2° W., 4.5 ft. dist., 12 ins. below ground.
Bury a clear DEEP-1 magnet at the base of the iron post.
Monument is located on level ground.

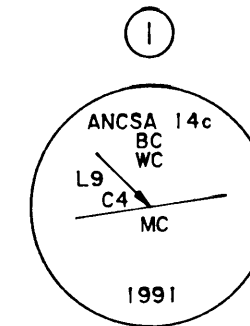


Set an iron post, 28 ins. long, 2 1/2 ins. diam., 27 ins. in the ground, with brass cap mkd. as shown, from which
A blue DEEP-1 magnet bears S. 51° W., 6.4 ft. dist., 12 ins. below ground.
An orange DEEP-1 magnet bears N. 53° W., 7.1 ft. dist., 12 ins. below ground.
Bury a clear DEEP-1 magnet at the base of the iron post.
Monument is located on level ground. A bank, 10 ft. high, bears South, 7 ft. dist. Bank bears N. 62° E. and S. 20° W.

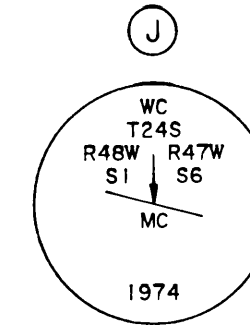


Found an iron post, 2 1/2 ins. diam., firmly set, projecting 4 ins. above the ground, with brass cap mkd. as shown, from which the original pits were found, N. 3 and 6 ft. dist.

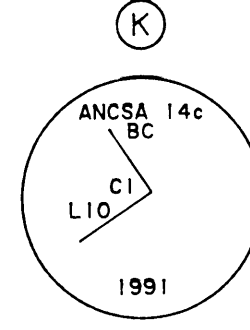


Set an iron post, 28 ins. long, 2 1/2 ins. diam., 25 ins. in the ground, with brass cap mkd. as shown, from which
A pink DEEP-1 magnet bears S. 21° E., 7.0 ft. dist., 12 ins. below ground.
An orange DEEP-1 magnet bears N. 68 1/2° W., 6.8 ft. dist., 12 ins. below ground.
Bury a clear DEEP-1 magnet at the base of the iron post.
Monument is located on level ground.

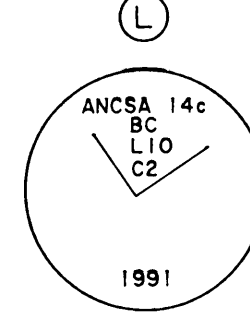


Set an iron post, 28 ins. long, 2 1/2 ins. diam., 27 ins. in the ground, with brass cap mkd. as shown, from which
A silver DEEP-1 magnet bears N. 68° E., 8.8 ft. dist., 12 ins. below ground.
An orange DEEP-1 magnet bears N. 30 1/2° W., 7.9 ft. dist., 12 ins. below ground.
Bury a clear DEEP-1 magnet at the base of the iron post.
Monument is located on level ground.

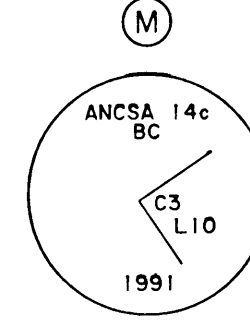


Set an iron post, 28 ins. long, 2 1/2 ins. diam., flush with the ground, with brass cap mkd. as shown, from which
A silver DEEP-1 magnet bears N. 68° E., 6.6 ft. dist., 12 ins. below ground.
An orange DEEP-1 magnet bears N. 64 1/2° W., 5.4 ft. dist., 12 ins. below ground.
Bury a clear DEEP-1 magnet at the base of the iron post.
Monument is located on level ground.

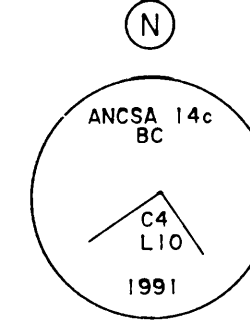

Set an iron post, 28 ins. long, 2 1/2 ins. diam., 25 ins. in the ground, with brass cap mkd. as shown, from which
A blue DEEP-1 magnet bears S. 23° W., 6.4 ft. dist., 12 ins. below ground.
An orange DEEP-1 magnet bears N. 78° W., 6.6 ft. dist., 12 ins. below ground.
Bury a clear DEEP-1 magnet at the base of the iron post.
Monument is located on level ground.

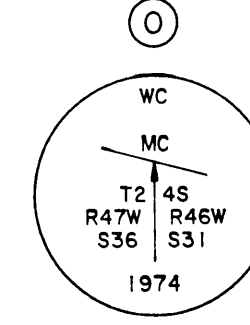

Found an iron post, 2 1/2 ins. diam., firmly set, projecting 7 ins. above the ground, with brass cap mkd. as shown. There is no remaining evidence of the original pits.

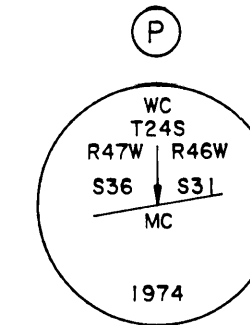

Found a concrete-filled iron post, 2 1/2 ins. diam., lying on its side, near a hole, 4 ins. diam., with brass cap mkd. as shown.
At the cor. point
Reset the original iron post, 28 ins. long, 25 ins. in the ground, in found hole.
Monument is located on level ground. The right bank of the Egegik River bears South, 14 ft. dist.

94-1

RECORDED - FILED	55
KVICHAK REC. DIST.	
DATE	1/5 1994
TIME	12:45 P.M.
Recorded by	(USA/BLM)
Address	